
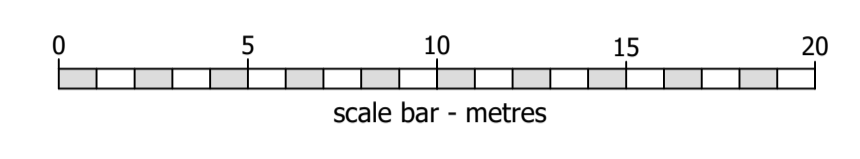


REVISIONS

Rev. Date By

NORTH

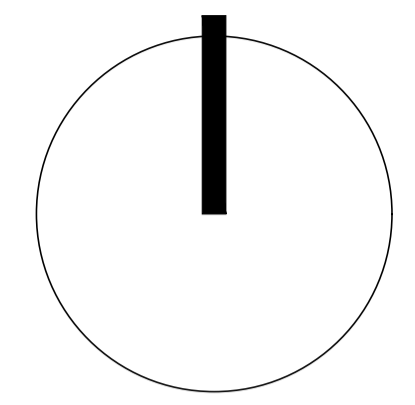

©CHURCHILL RETIREMENT LIVING

planning issues  
TOWN PLANNING AND ARCHITECTURAL DESIGN

Rob Jackson RIBA

Churchill House \* Parkside  
Ringwood \* Hampshire BH24 3SG  
Telephone: (01423) 462109  
Fax: (01423) 462101  
E-mail: design@planningissues.co.uk

Client

**Churchill Retirement Living**

Project Title

Retirement Living Apartments  
Edwina Mountbatten House - Broadwater Road  
Romsey  
SO51 8GH

Drawing Title

PROPOSED SITE PLAN  
PLANNING APPLICATION

Scale 1:200 @ A1 Date JUNE 2023

Drawn KLS Checked RJ

Drawing No. 10123RS - PA01 Rev. -