




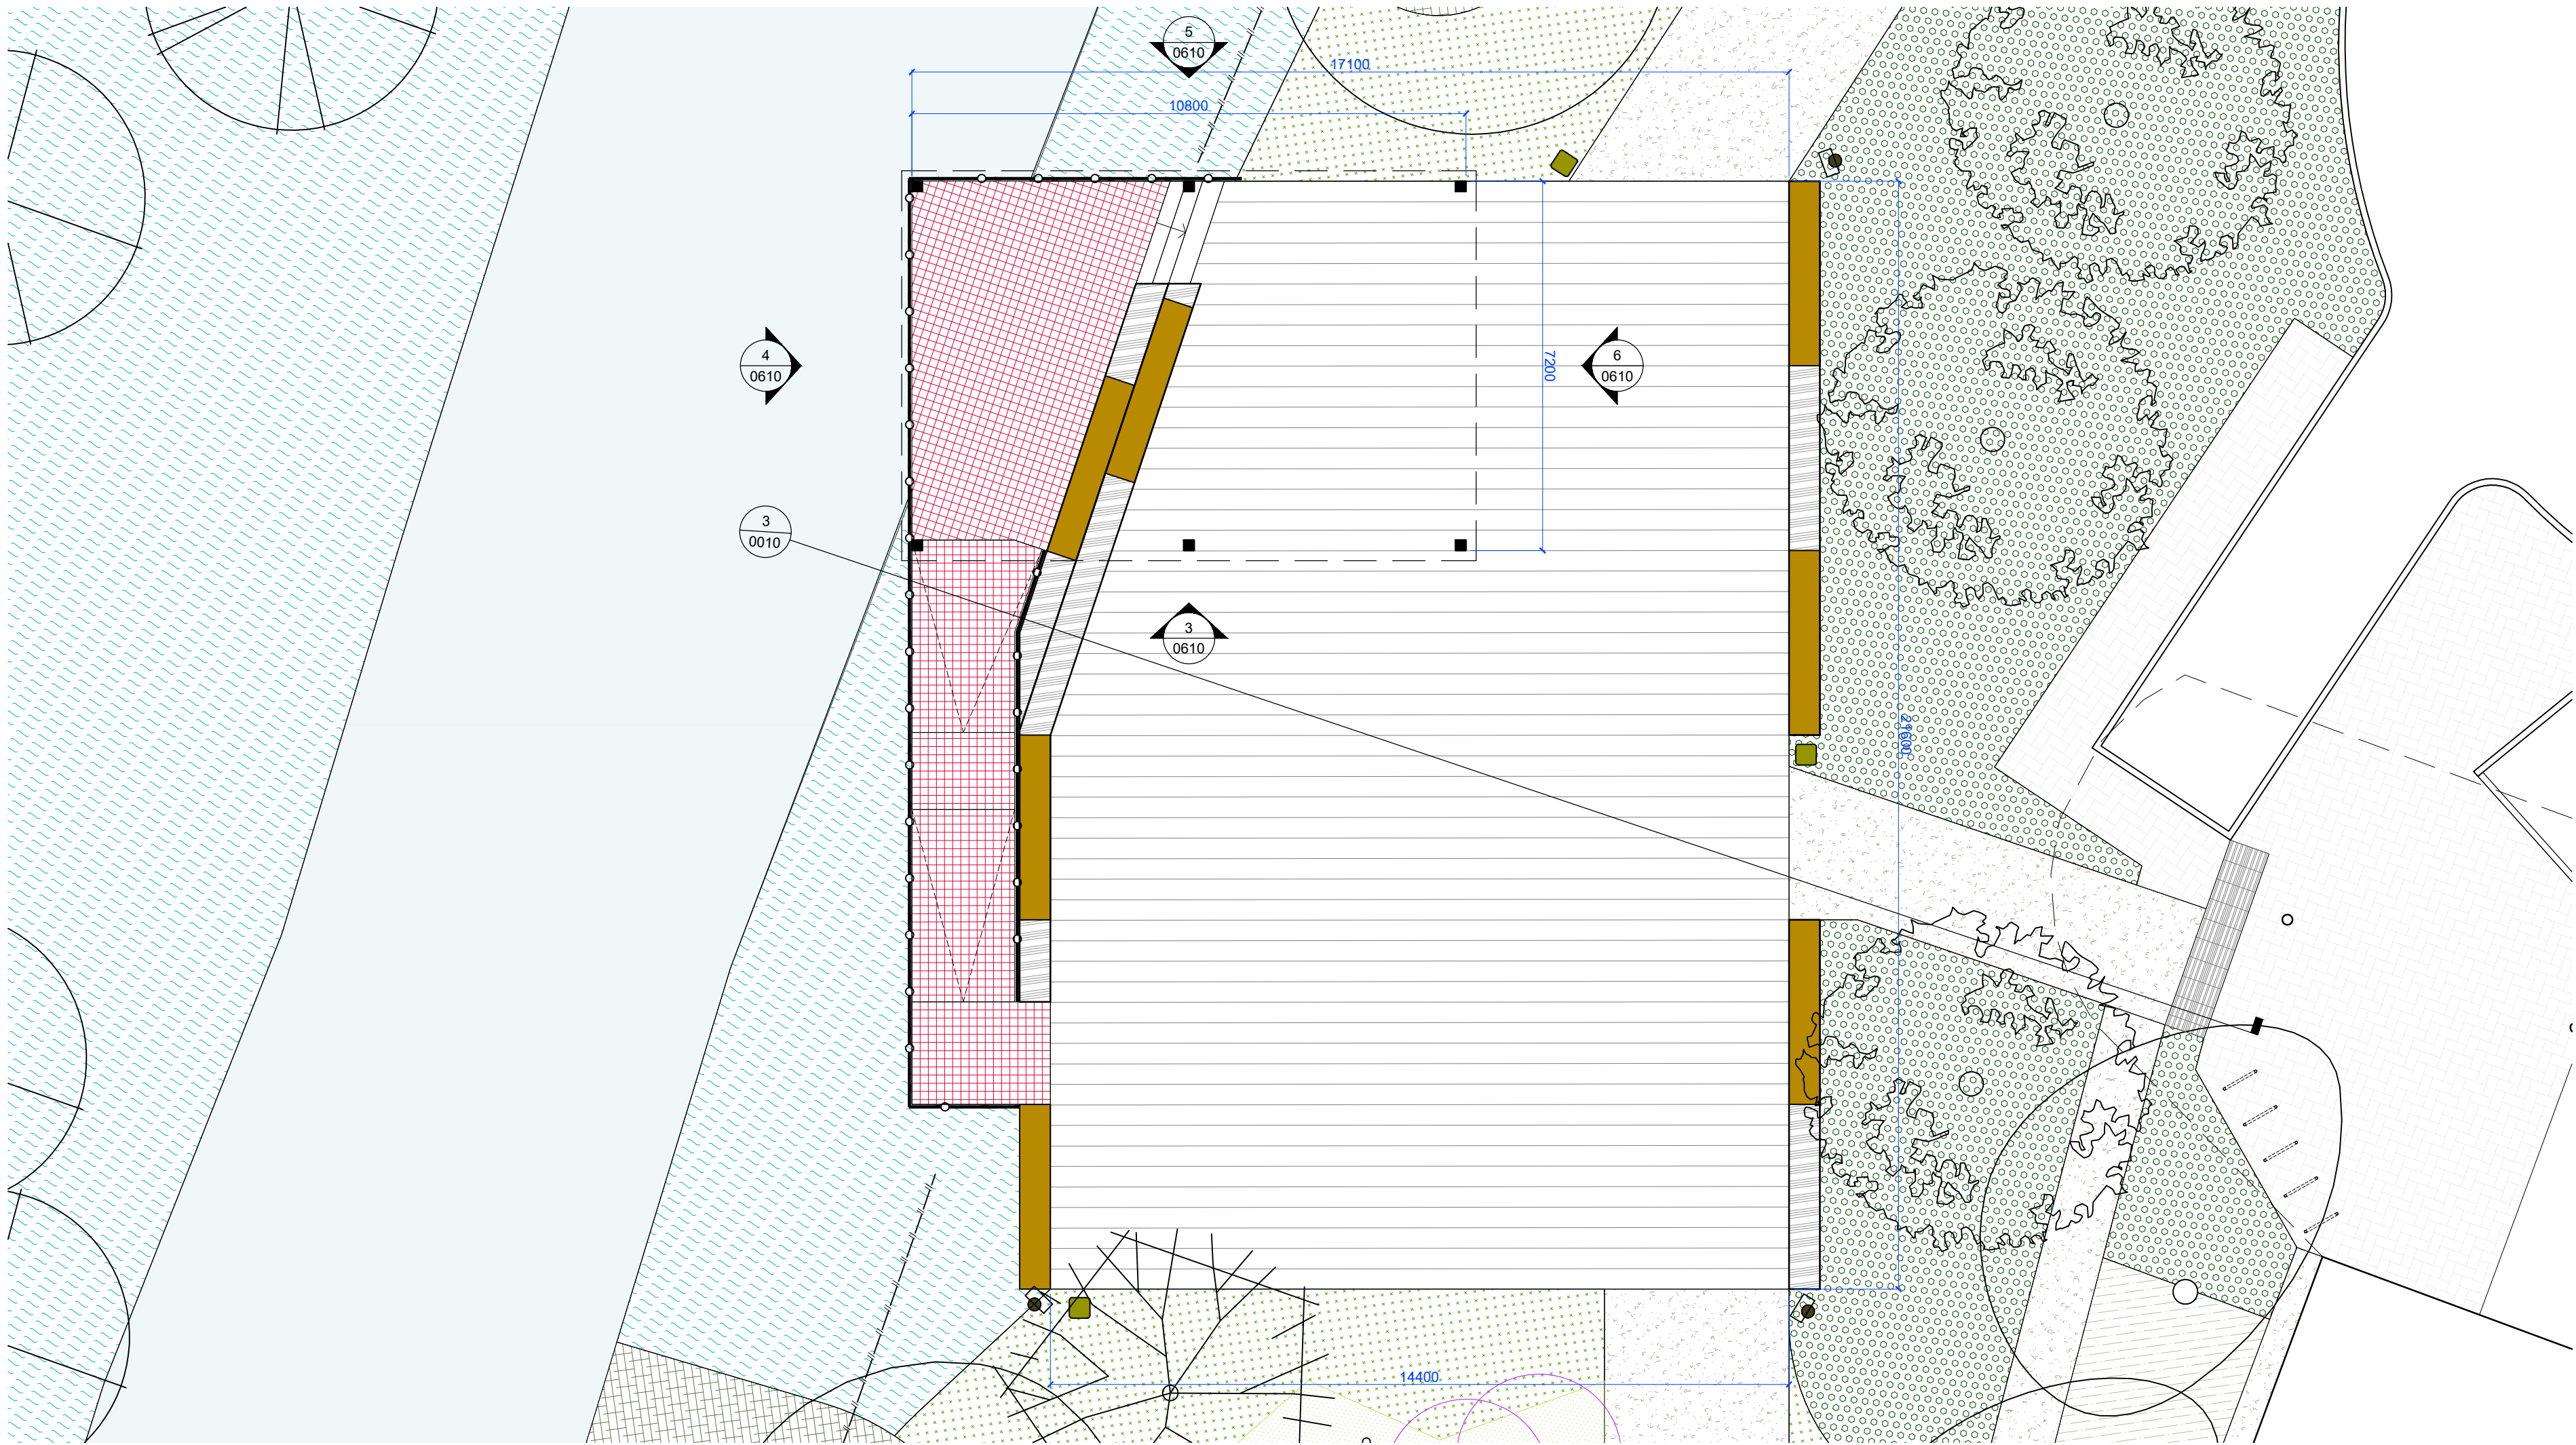

1 Proposed Central Square - Plan
Scale 1:100

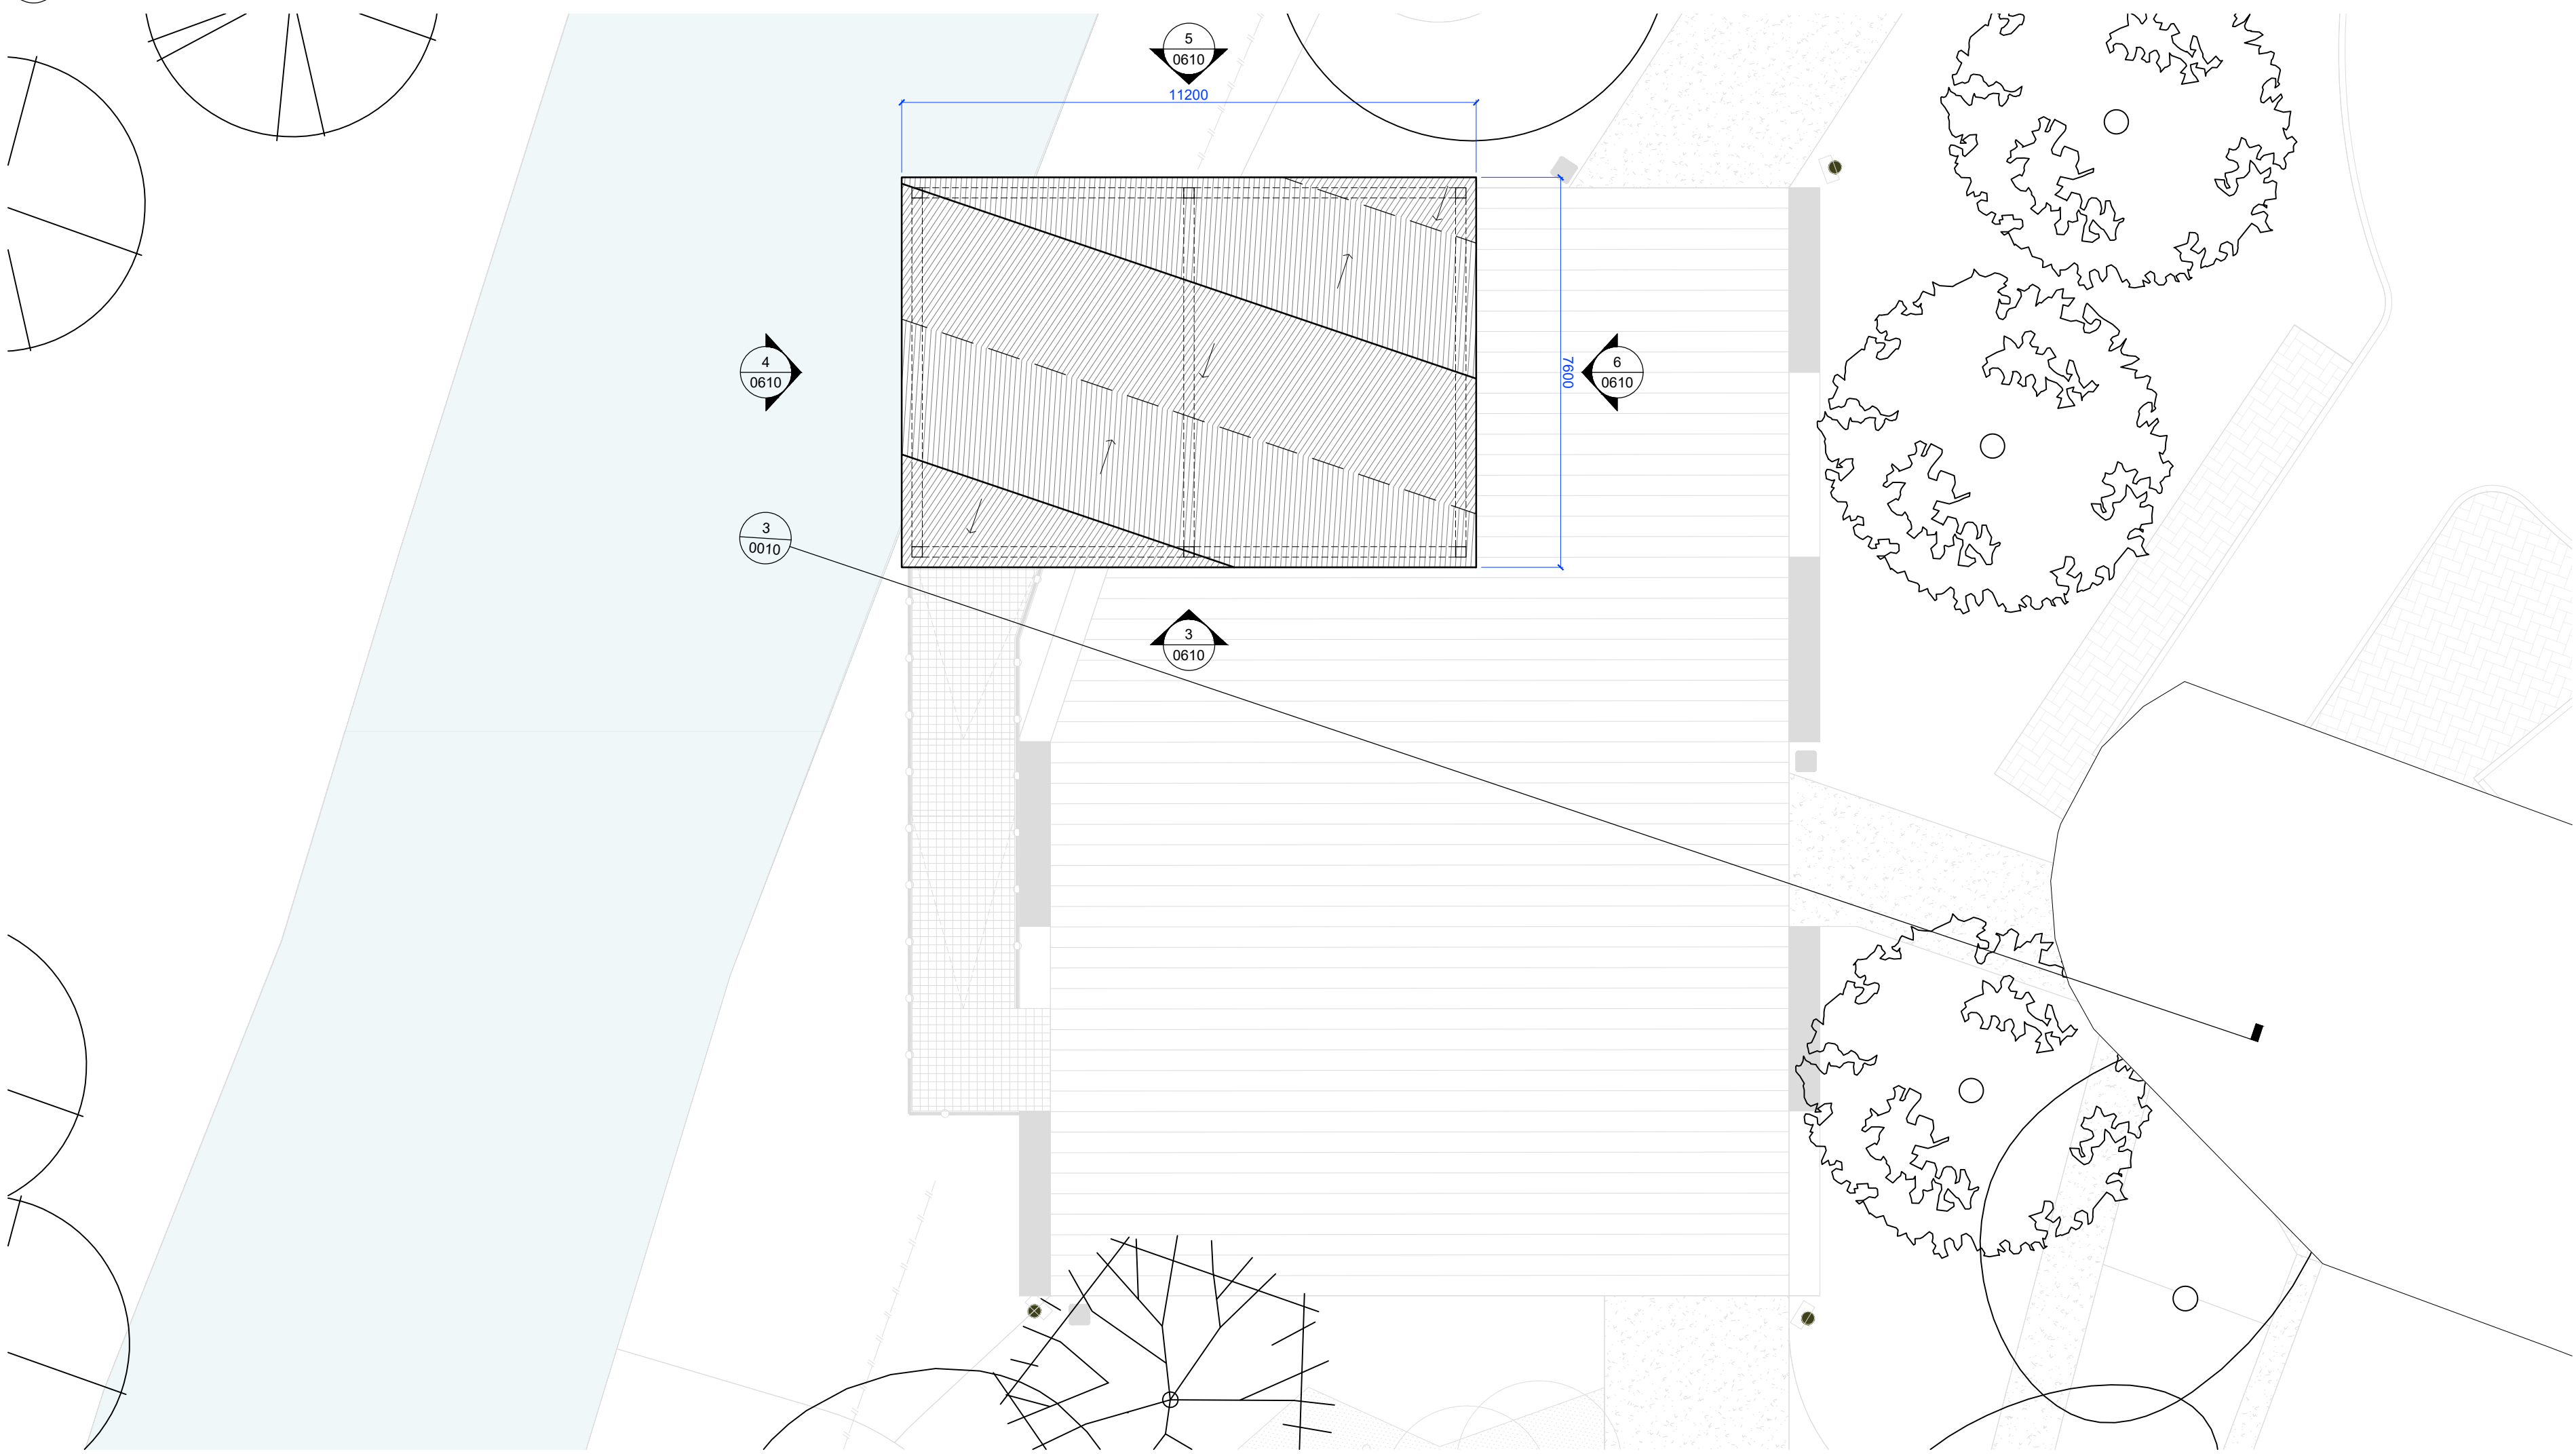

2 Proposed Central Square - Roof Plan
Scale 1:100

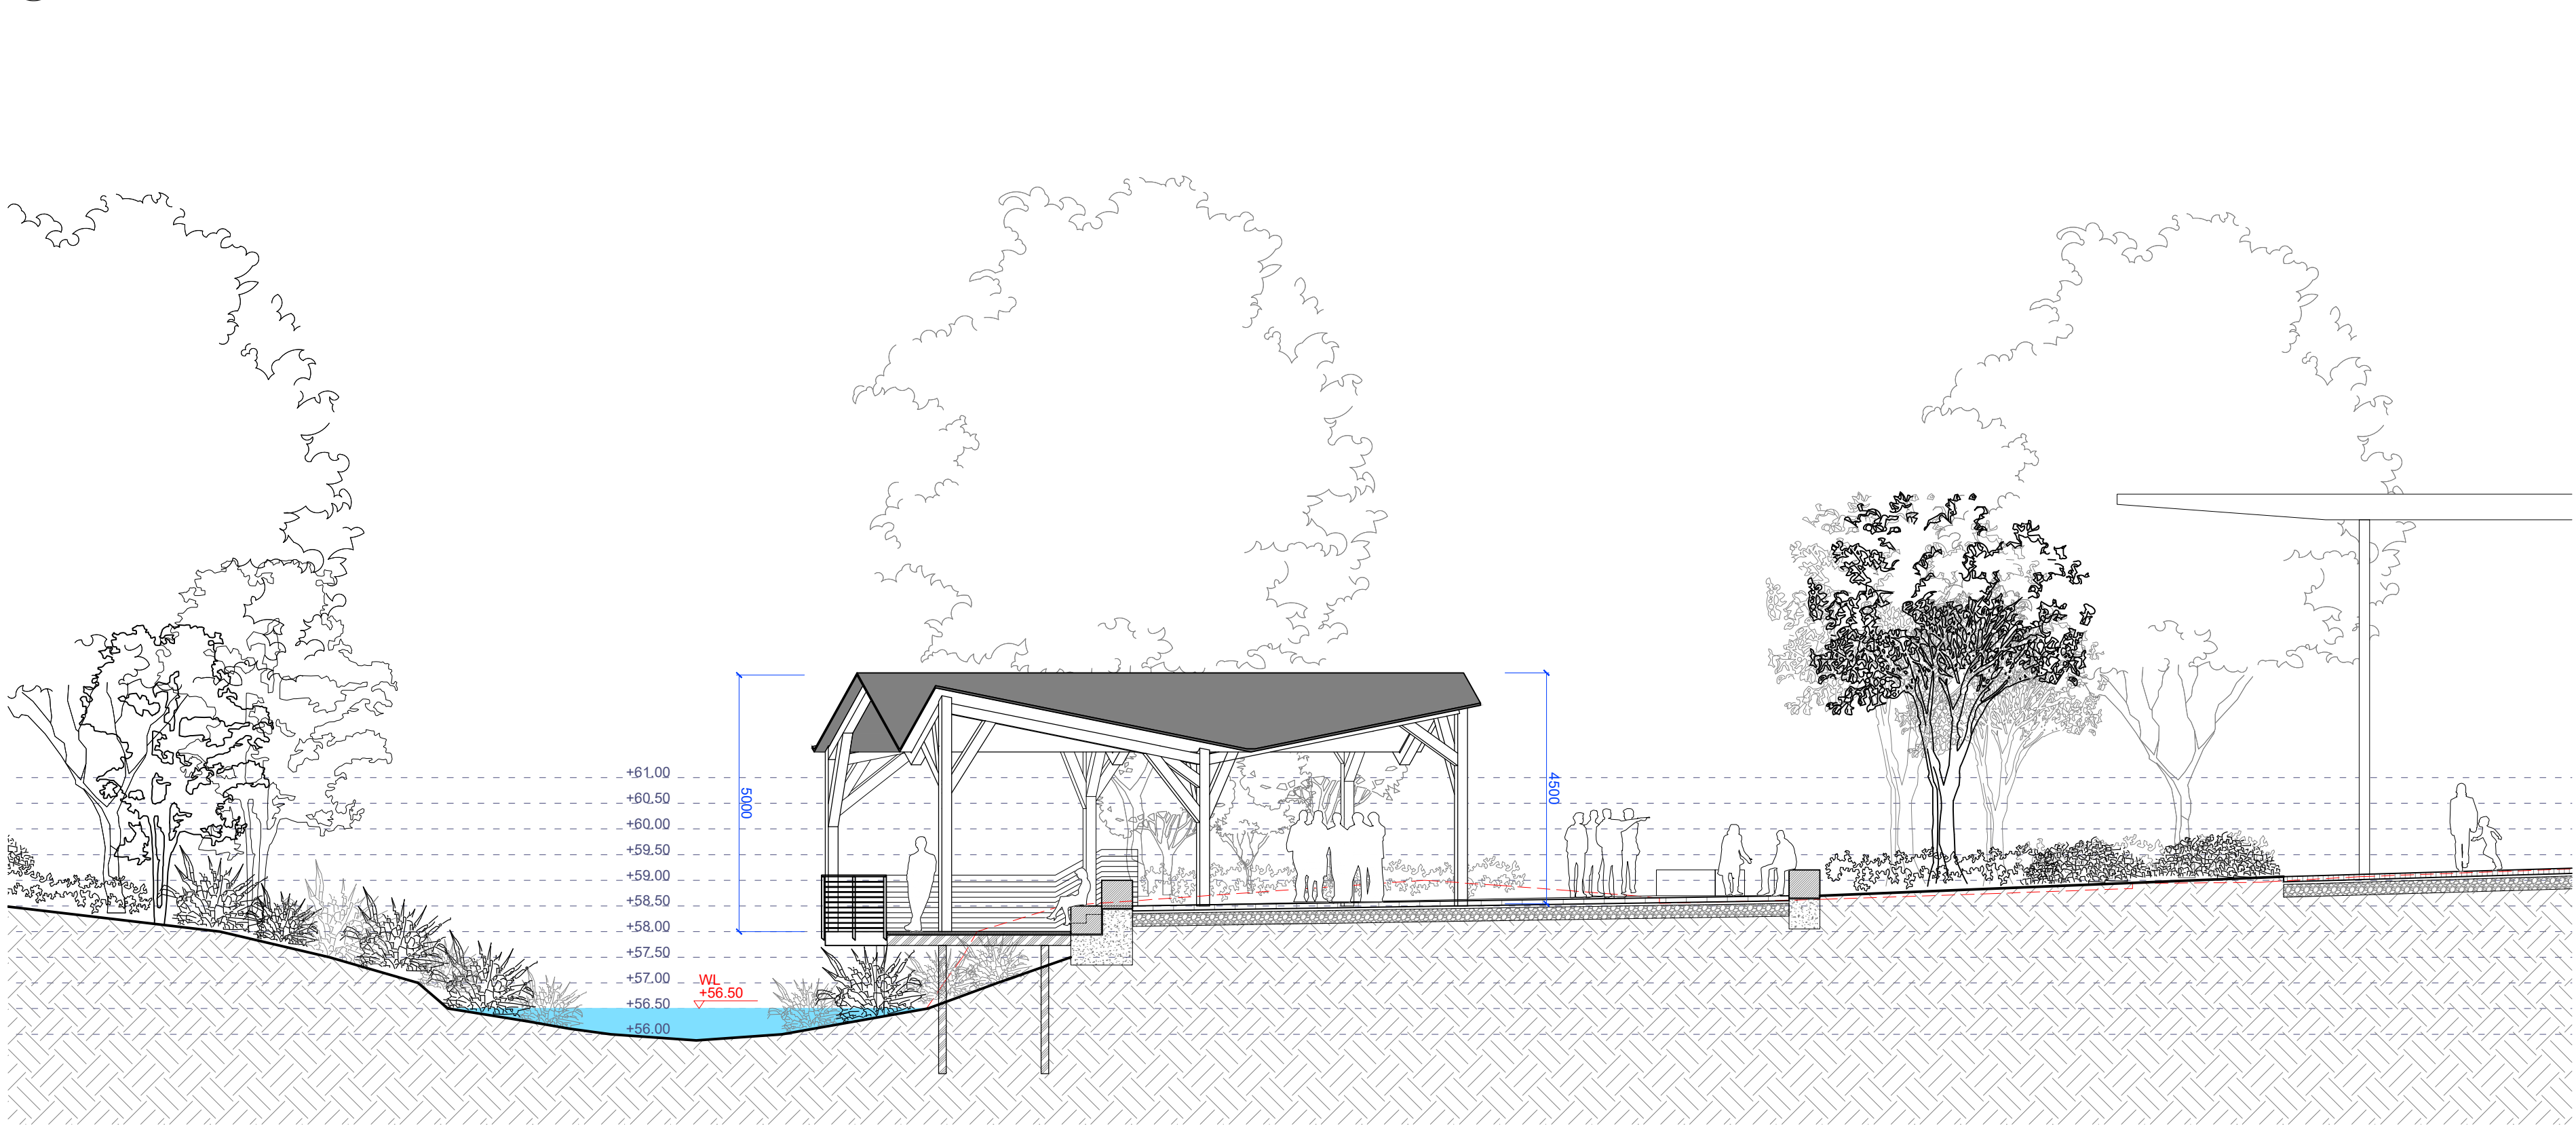

3 Proposed Central Square - Section
Scale 1:100



Key plan

P02 15.05.25 Planning Submission		JFP	BS	BS	
P01 09.04.25 Planning Submission		JFP	BS	BS	
Iss	Date	Description	Dwn	Chk	App
Scale 1:100					
Do not scale from this drawing All dimensions are to be verified on site © Drawing & design copyright LUC					
LUC		www.landuse.co.uk			
Project Andover Western Avenue Riverside Park					
Client Test Valley Borough Council					
LUC Job Nr		Scale @A1	Status		
12766		1:100	S2-For Information		
Drawing Title General Arrangement Central Square					
Drawing Nr 12766-LUC-XX-XX-DR-L-0010					Issue P02