
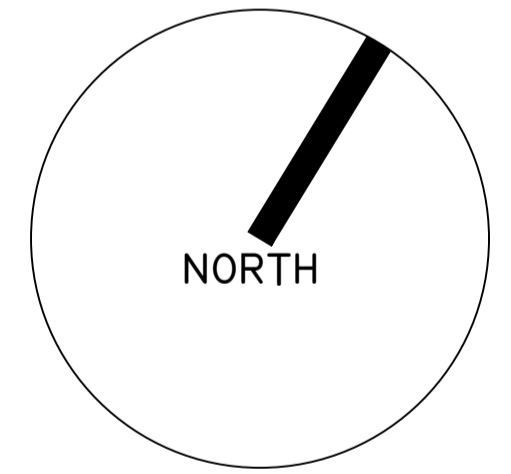


REVISIONS


Rev. Date By

crowned roof;  
area for possible  
location of pv panels

Roof Plan

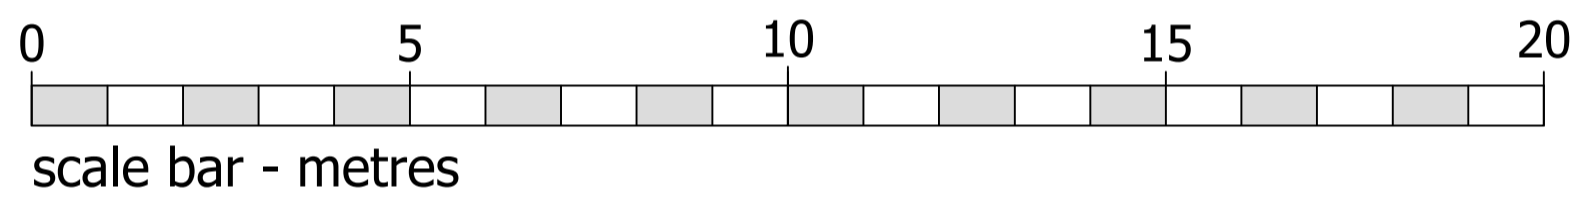

- FLAT MIX:  
 1 BED APARTMENTS = 31  
 2 BED APARTMENTS = 16  
 TOTAL = 47
- 1 BED APARTMENTS
  - 2 BED APARTMENTS
  - COMMUNAL AREAS
  - \* - INTERNAL KITCHEN

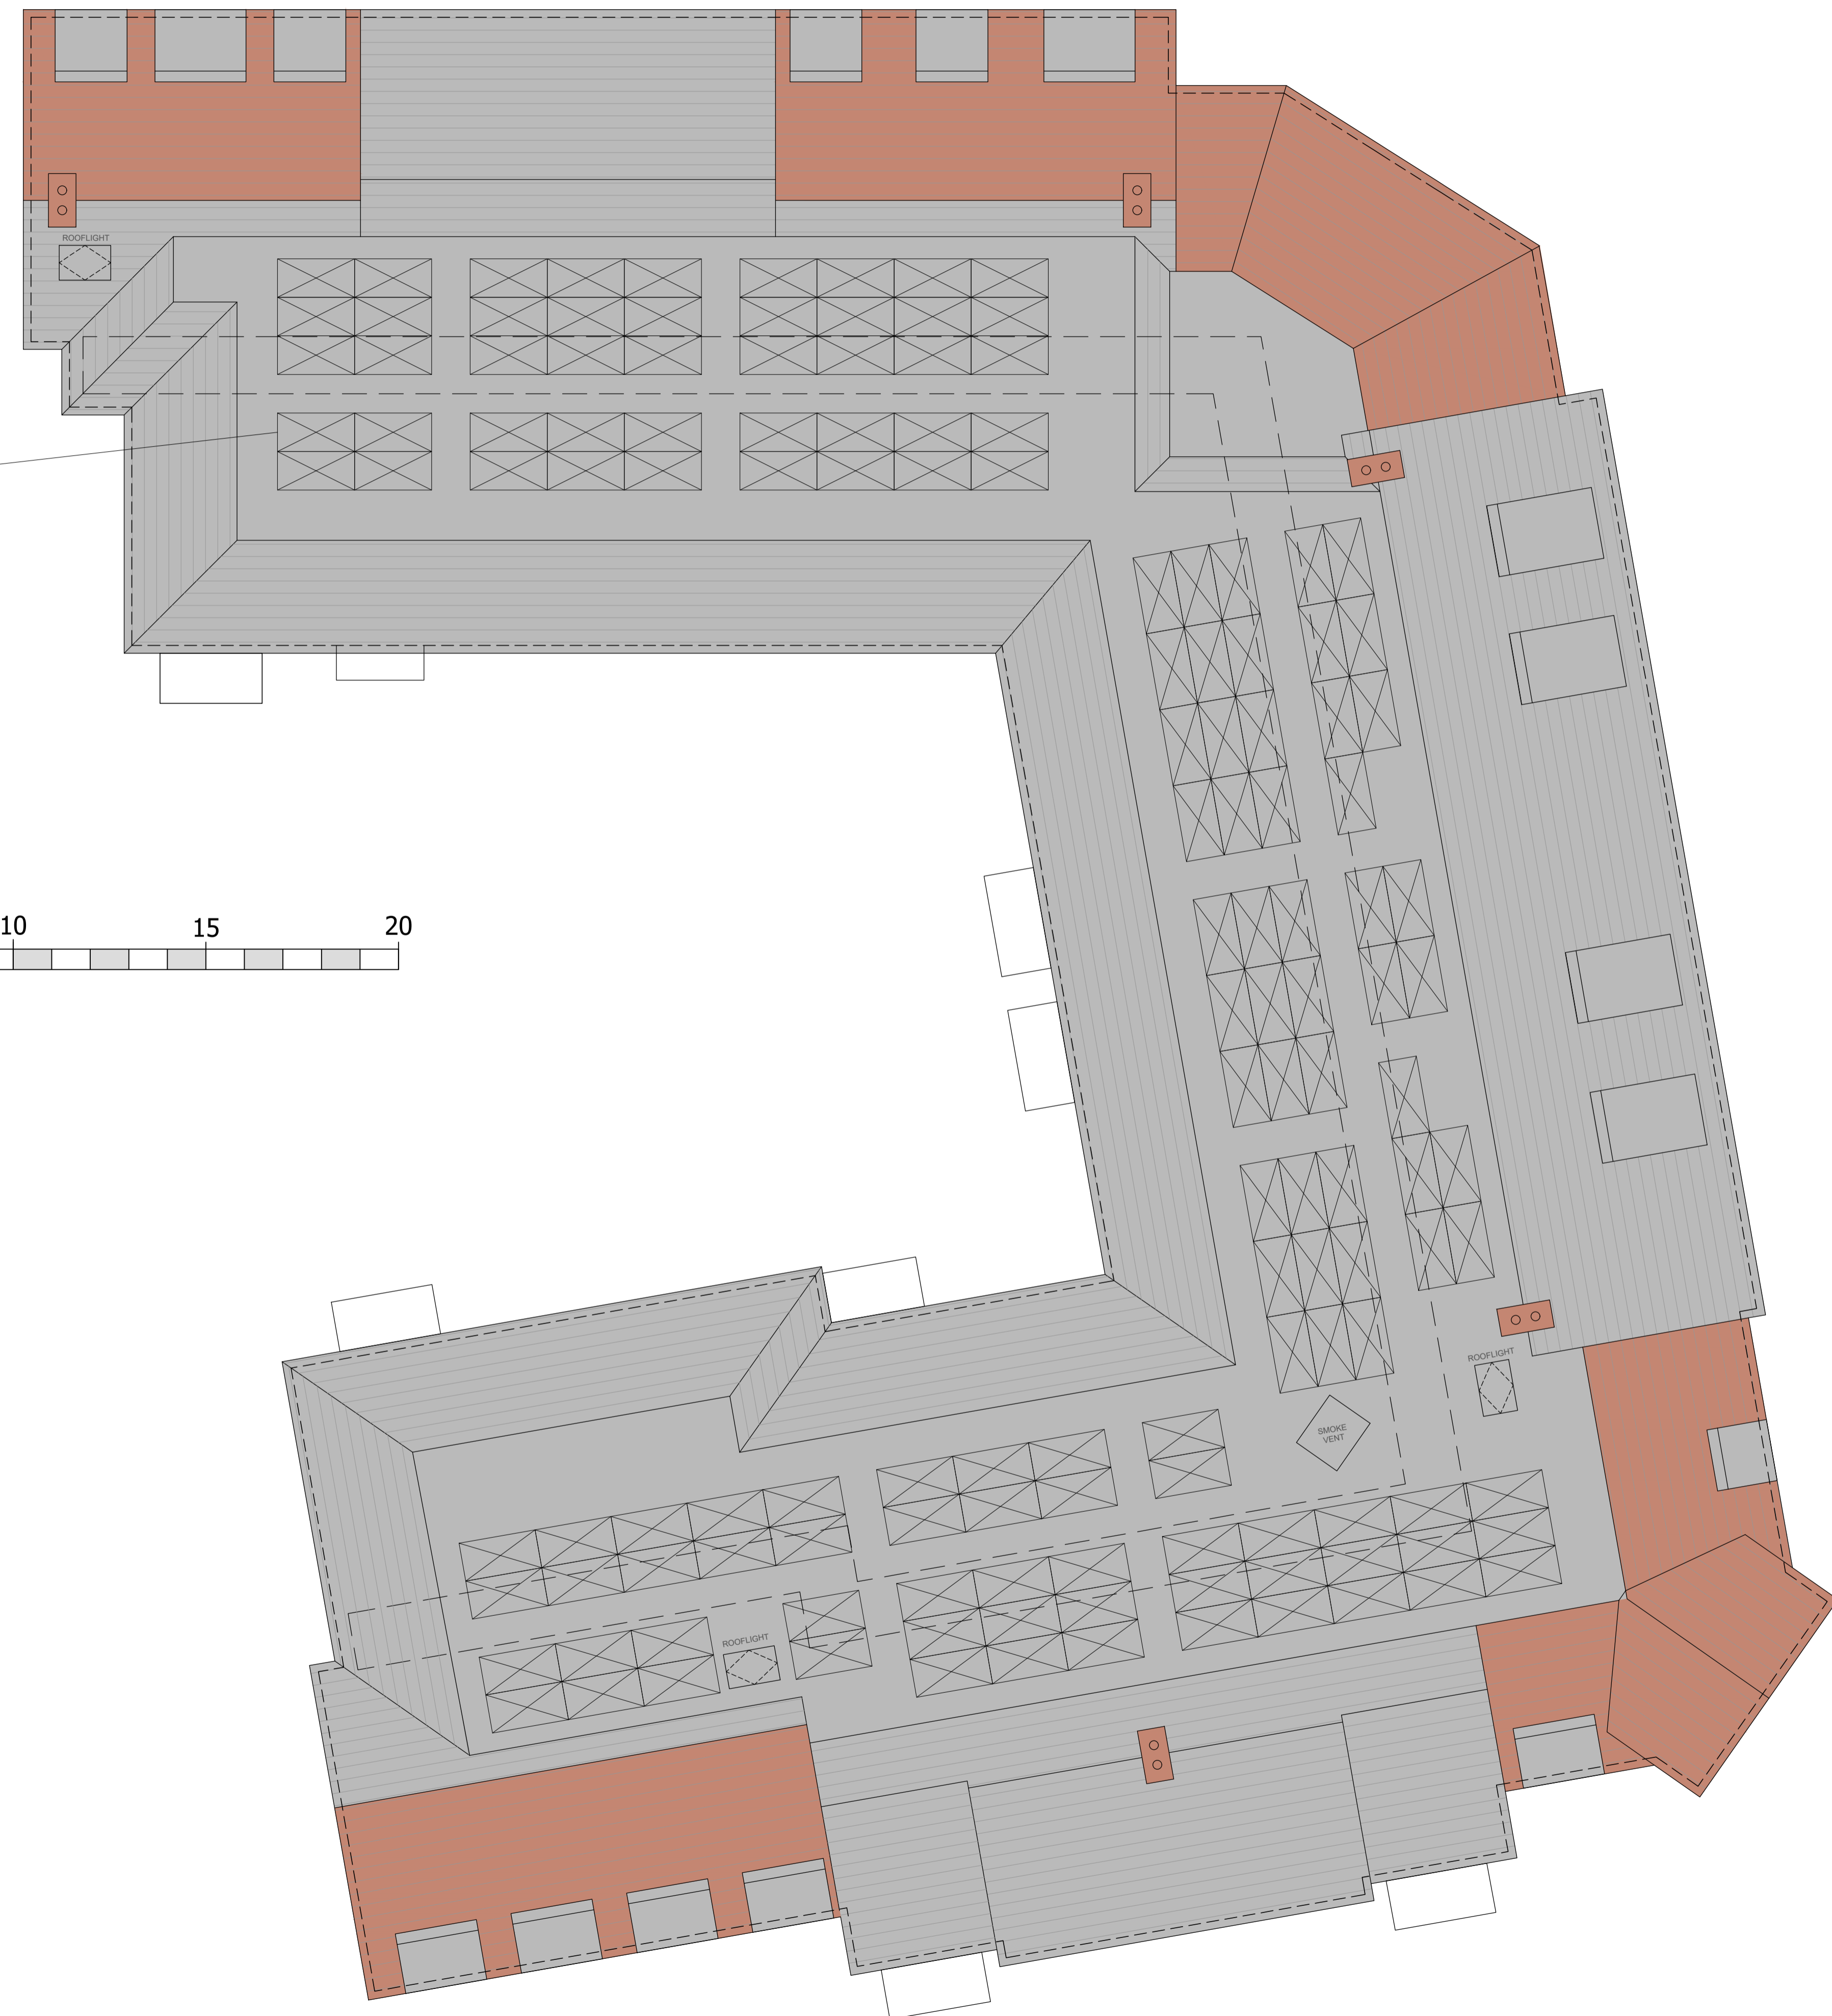

©CHURCHILL RETIREMENT LIVING

**planning issues**  
TOWN PLANNING AND ARCHITECTURAL DESIGN

Rob Jackson RIBA

Churchill House \* Parkside  
Ringwood \* Hampshire BH24 3JG  
Telephone: (01425) 462109  
Fax : (01425) 462101  
E-mail: design@planningissues.co.uk

Client

**Churchill Retirement Living**

Project Title

Retirement Living Apartments  
Edwina Mountbatten House - Broadwater Road  
ROMSEY  
SO51 8GH

Drawing Title

PROPOSED ROOF PLAN  
PLANNING APPLICATION

Scale 1:100 @ A1 Date JUNE 2023

Drawn KLS Checked RJ

Drawing No. 10123RS - PA05 Rev. -