



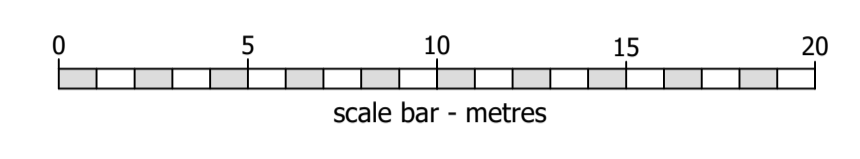

REVISIONS

Rev.	Date	By
A	Aug '23	KLS
Minor amendments. Sub-station & bin store amended. Doors & windows amended to flats 5, 6 & 7.		
B	Nov '23	KLS
Amendments to GL, guest suite, buggy store and flat 11 locations.		

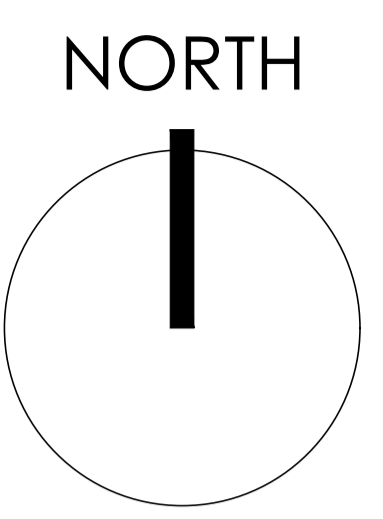

©CHURCHILL RETIREMENT LIVING

planning issues
TOWN PLANNING AND ARCHITECTURAL DESIGN

Rob Jackson RIBA

Churchill House * Parkside
Ringwood * Hampshire BH24 3SG
Telephone: (01423) 462109
Fax: (01423) 462101
E-mail: design@planningissues.co.uk

Client

Churchill Retirement Living

Project Title
Retirement Living Apartments
Edwina Mountbatten House - Broadwater Road
Romsey
SO51 8GH

Drawing Title
PROPOSED SITE PLAN
PLANNING APPLICATION

Scale 1:200 @ A1 Date JUNE 2023
Drawn KLS Checked RJ
Drawing No. 10123RS - PA01 Rev. B