

MISC 5517.

**TOWN AND COUNTRY PLANNING
(GENERAL PERMITTED DEVELOPMENT) ORDER 1995
DIRECTION MADE UNDER ARTICLE 4(1) TO WHICH ARTICLE 5(4) APPLIES**

WHEREAS the Council of the Borough of Test Valley ("the Council") being the appropriate local planning authority within the meaning of article 4(6) of the Town and Country Planning (General Permitted Development) Order 1995, are satisfied that it is expedient that development of the description(s) set out in the Schedule below should not be carried out on land at Stockbridge Road and New Road Timsbury Romsey in Hampshire shown edged red on the attached plan unless permission is granted on an application made under Part III of the Town and Country Planning Act 1990.

AND WHEREAS the Council consider that development of the said description(s) would be prejudicial to the proper planning of their area and/or would constitute a threat to the amenities of their area and that the provisions of paragraph 4 of article 5 of the Town and Country Planning (General Permitted Development) Order 1995 apply.

NOW THEREFORE the Council in pursuance of the power conferred on them by article 4(1) of the Town and Country Planning (General Permitted Development) Order 1995 hereby direct that the permission granted by article 3 of the said Order shall not apply to development on the said land of the description(s) set out in the Schedule below.

THIS DIRECTION is made under article 4(1) of the said Order and in accordance with article 5(5) shall expire at the end of the period of six months from the date hereof unless it has been disallowed or approved by the Secretary of State for Communities and Local Government.

SCHEDULE


The erection construction maintenance improvement or alteration of a gate fence wall or other means of enclosure being development comprised within Class A of Part 2 of the Schedule to the said Order and not being development comprised within any other Class.

The use of any land for any purpose for not more than 28 days in total in any calendar year of which not more than 14 days in total may be for the purposes referred to in paragraph B.2 of Part 4 of the Schedule to the said Order and the provision on the land of any moveable structure for the purposes of the permitted use being development comprised within Class B of Part 4 of the Schedule to the said Order and not being development comprised within any other Class.

Made under the Common Seal of the Council this *Tenth* day of *February* 2009
in the presence of:



Member

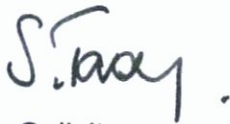


Borough Solicitor



The Secretary of State for Communities and Local Government confirms the above Order.

Signed by authority of the Secretary of State

Martyn Hunt Date: *16.3.09*
Government Office for the West Midlands

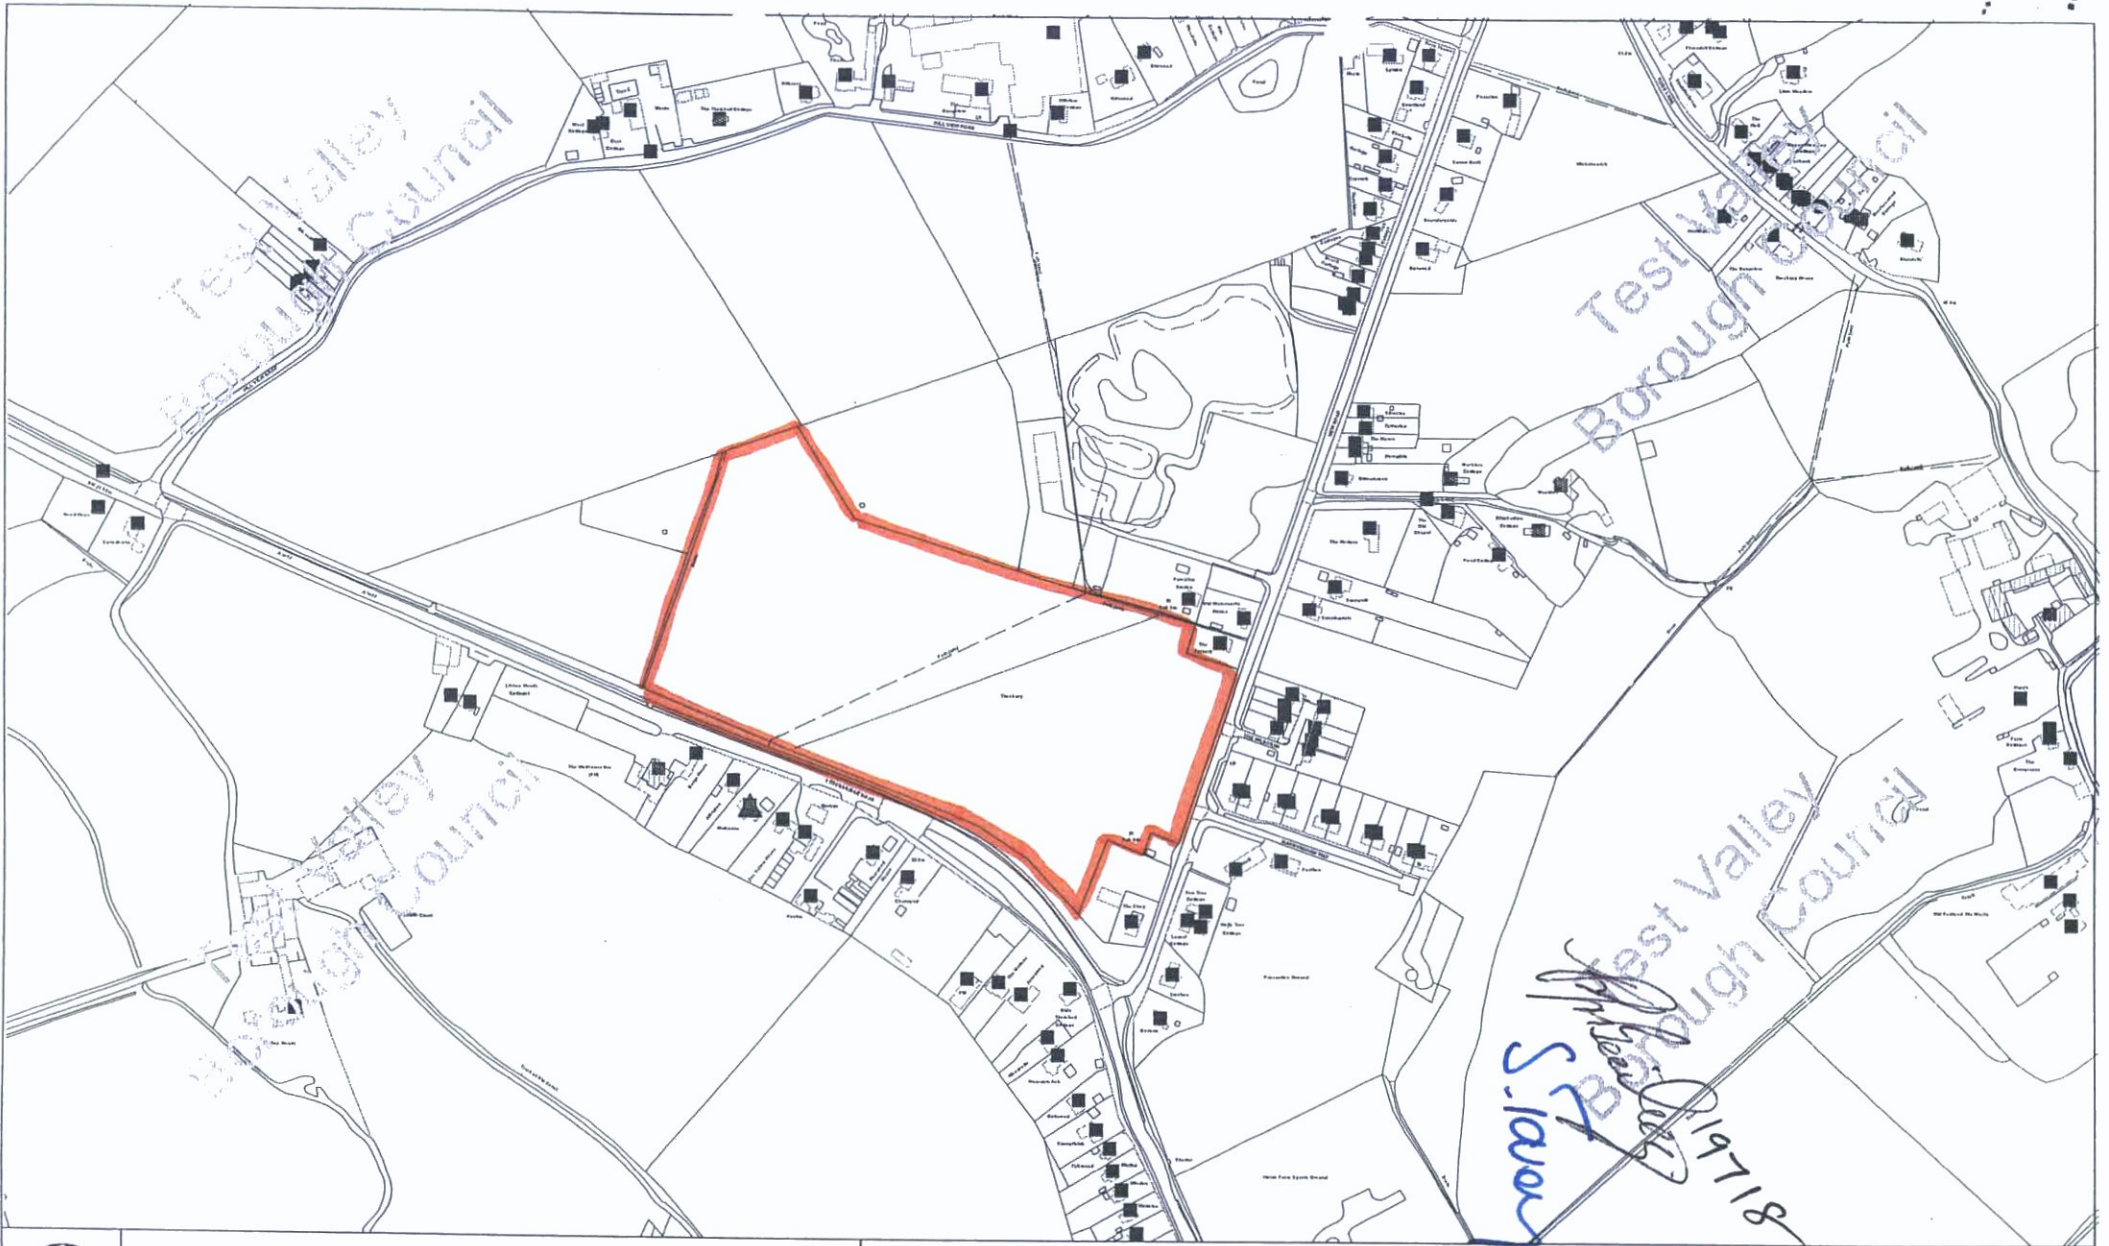

Siteplan 1:5000



TEST VALLEY
BOROUGH COUNCIL

REPRODUCED FROM ORDNANCE SURVEY MAPPING WITH THE PERMISSION OF THE CONTROLLER OF HER MAJESTY'S STATIONERY OFFICER © CROWN COPYRIGHT.
UNAUTHORISED REPRODUCTION INFRINGES CROWN COPYRIGHT AND MAY LEAD TO PROSECUTION OR CIVIL PROCEEDINGS.
TEST VALLEY BOROUGH COUNCIL LICENCE No. 100024295 2009