

Palmerston Street Contextual Elevation


Key to Elevations



- 1 "Shylock" prefabricated chimney
- 2 Grey recon slate roof tiles
- 3 Red roof tiles
- 4 Flat roof Dormers
- 5 Black uPVC gutters and fascia
- 6 Red facing brick
- 7 Buff facing brick window heads & cills
- 8 Cast stone heads & cills
- 9 White-painted brickwork
- 10 Projecting GRP canopies over flat doors
- 11 Tax Window
- 12 White uPVC casement windows
- 13 Painted metal balustrades
- 14 Feature cast stone Portico
- 15 Buff brick quions

palmerston street elevation ← → broadwater road

Elevation A-A to Palmerston Street

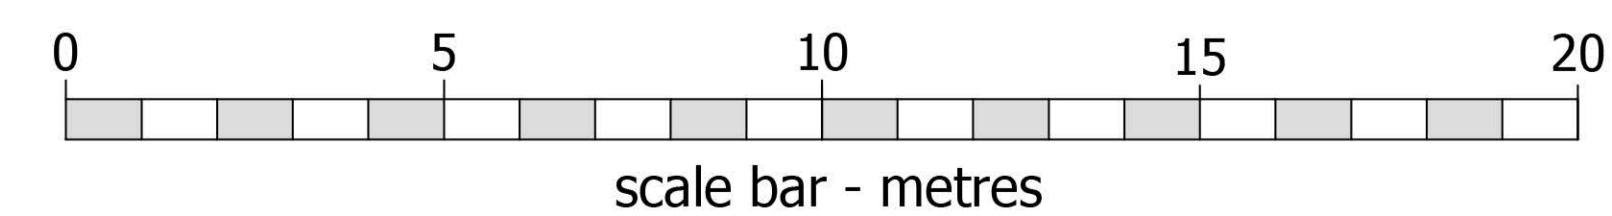

©CHURCHILL RETIREMENT LIVING

planning issues
TOWN PLANNING AND ARCHITECTURAL DESIGN

Rob Jackson RIBA

Churchill House • Parkside
Ringwood • Hampshire BH24 3SG
Telephone: 01423 462109
Fax: 01423 462101
E-mail: design@planningissues.co.uk

Client

Churchill Retirement Living

Project Title

Retirement Living Apartments
Edwina Mountbatten House
Romsey
SO51 8GH

Drawing Title

PROPOSED PALMERSTON STREET ELEVATION
PLANNING APPLICATION

Scale 1:100 @ A1 Date JUNE 2023

Drawn KLS Checked RJ

Drawing No. Rev.

10123RS - PA06 -