




Bypass Road A27 Contextual Elevation

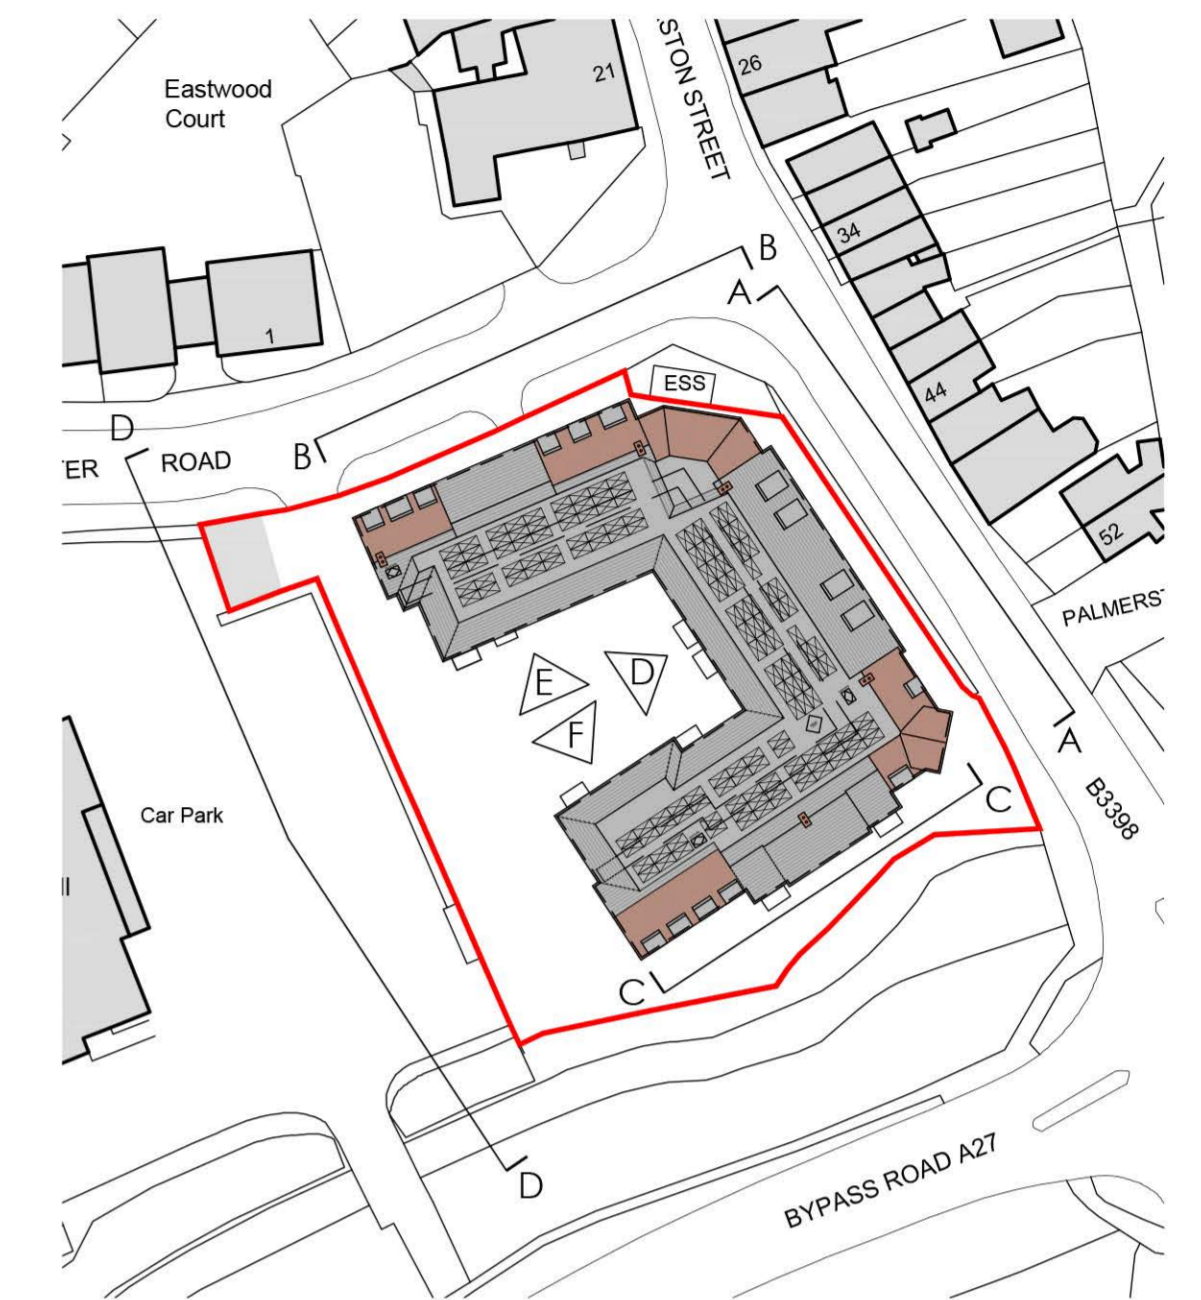

Key to Elevations




- ① "Shylock" prefabricated chimney
- ② Grey recon slate roof tiles
- ③ Red roof tiles
- ④ Flat roof Dormers
- ⑤ Black uPVC gutters and fascia
- ⑥ Red facing brick
- ⑦ Buff facing brick window heads & cills
- ⑧ Cast stone heads & cills
- ⑨ White-painted brickwork
- ⑩ Projecting GRP canopies over flat doors
- ⑪ Tax Window
- ⑫ White uPVC casement windows
- ⑬ Painted metal balustrades
- ⑭ Feature cast stone Portico
- ⑮ Buff brick quions

car park

bypass road A27 elevation

palmerston st.

Elevation C-C facing Bypass Road A27

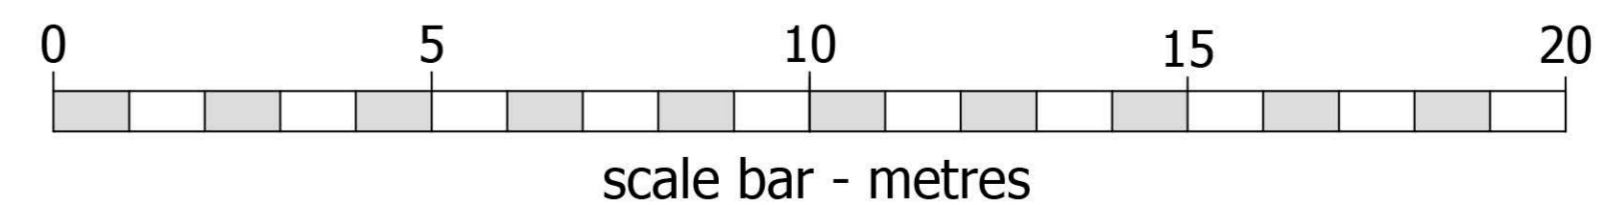

©CHURCHILL RETIREMENT LIVING

planning **issues**
TOWN PLANNING AND ARCHITECTURAL DESIGN
Rob Jackson RIBA
Churchill House • Parkside
Ringwood • Hampshire BH24 3EG
Telephone: 01429 462109
Fax: 01429 462101
E-mail: design@planningissues.co.uk

Client
Churchill Retirement Living

Project Title
Retirement Living Apartments
Edwina Mountbatten House
Romsey
SO51 8GH

Drawing Title
PROPOSED BYPASS ROAD A27 ELEVATION
PLANNING APPLICATION

Scale 1:100 @ A1 Date JUNE 2023
Drawn KLS Checked RJ
Drawing No. Rev.
10123RS - PA08 -