

Crosfield Hall Car Park Contextual Elevation


Key to Elevations



- ① "Shylock" prefabricated chimney
- ② Grey recon slate roof tiles
- ③ Red roof tiles
- ④ Flat roof Dormers
- ⑤ Black uPVC gutters and fascia
- ⑥ Red facing brick
- ⑦ Buff facing brick window heads & cills
- ⑧ Cast stone heads & cills
- ⑨ White-painted brickwork, heads & cills
- ⑩ Projecting GRP canopies over flat doors
- ⑪ Tax Window
- ⑫ White uPVC casement windows
- ⑬ Painted metal balustrades
- ⑭ Feature cast stone Portico
- ⑮ Buff brick quoins

crosfield hall facing elevation

Elevation D-D facing Crosfield Hall

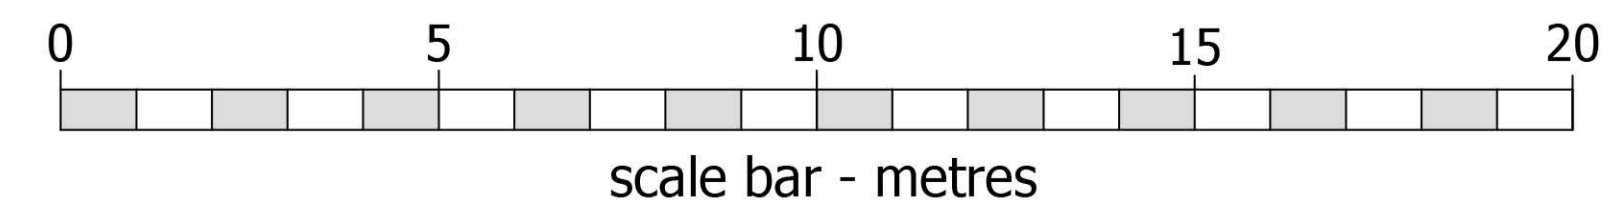

©CHURCHILL RETIREMENT LIVING

**planning issues**  
TOWN PLANNING AND ARCHITECTURAL DESIGN

Rob Jackson RIBA

Churchill House \* Parkside  
Ringwood \* Hampshire BH24 3EG  
Telephone: 01423 462109  
Fax: 01423 462101  
E-mail: design@planningissues.co.uk

Client

**Churchill Retirement Living**

Project Title

Retirement Living Apartments  
Edwina Mountbatten House  
Romsey  
SO51 8GH

Drawing Title

PROPOSED CROSFIELD HALL ELEVATION  
PLANNING APPLICATION

Scale	1:100 @ A1	Date	JUNE 2023
Drawn	KLS	Checked	RJ
Drawing No.		Rev.	
10123RS - PA09		-	