





Internal Courtyard Elevation E

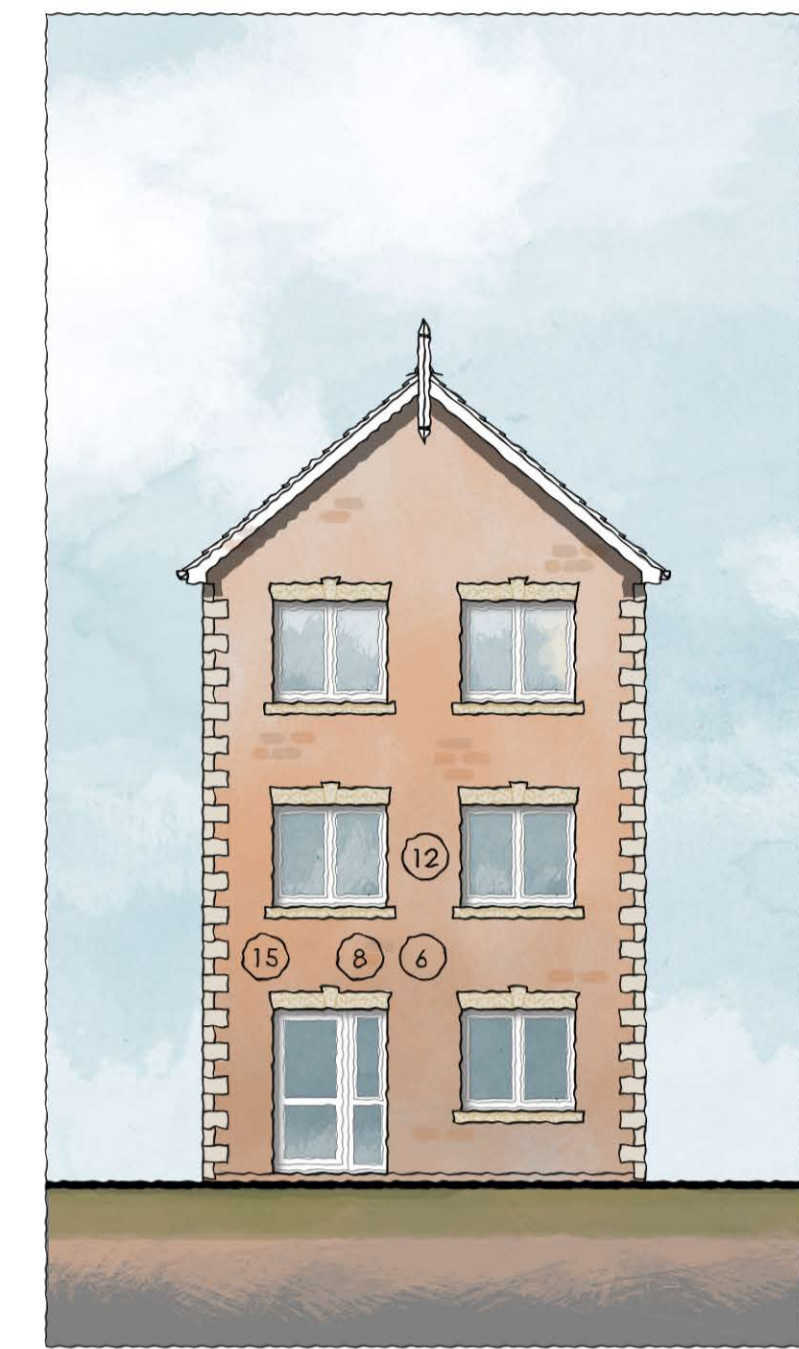

South-East Gable

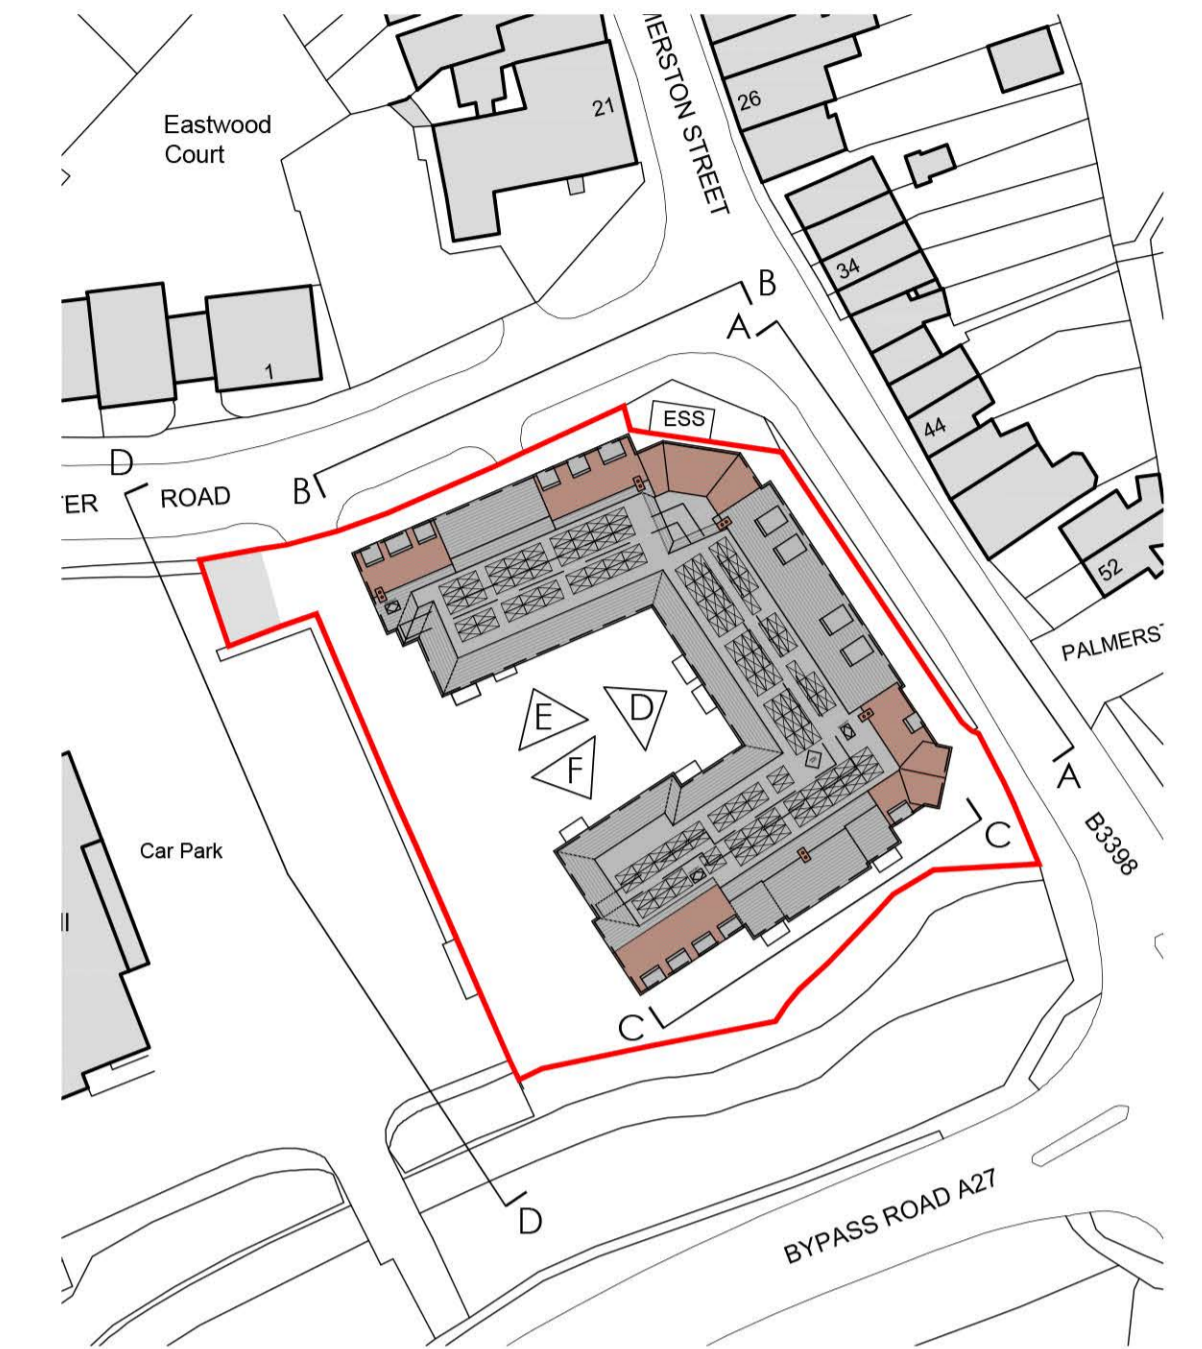


Key to Elevations



Internal Courtyard Elevation F



North Gable

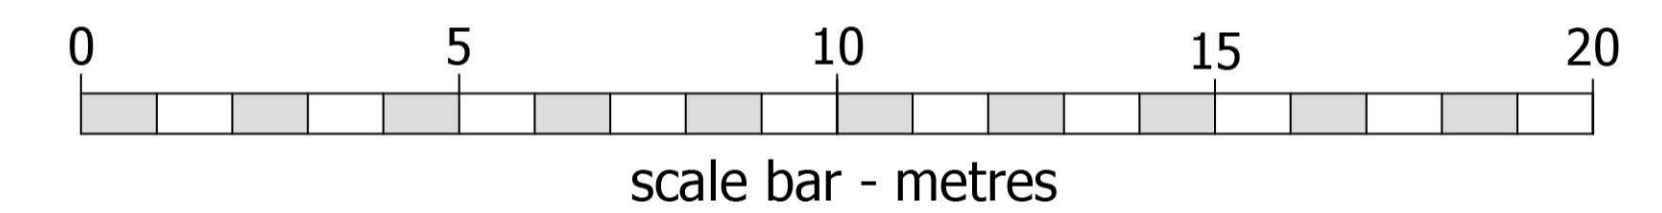

- ① "Shylock" prefabricated chimney
- ② Grey recon slate roof tiles
- ③ Red roof tiles
- ④ Flat roof Dormers
- ⑤ Black uPVC gutters and fascia
- ⑥ Red facing brick
- ⑦ Buff facing brick window heads & cills
- ⑧ Cast stone heads & cills
- ⑨ White-painted brickwork, heads & cills
- ⑩ Projecting GRP canopies over flat doors
- ⑪ Tax Window
- ⑫ White uPVC casement windows
- ⑬ Painted metal balustrades
- ⑭ Feature cast stone Portico
- ⑮ Buff brick quoins

©CHURCHILL RETIREMENT LIVING

planning issues
TOWN PLANNING AND ARCHITECTURAL DESIGN

Rob Jackson RIBA

Churchill House • Parkside
Ringwood • Hampshire BH24 3EG
Telephone: 01423 462109
Fax: 01423 462101
E-mail: design@planningissues.co.uk

Client

Churchill Retirement Living

Project Title

Retirement Living Apartments
Edwina Mountbatten House
Romsey
SO51 8GH

Drawing Title

PROPOSED OTHER ELEVATIONS
PLANNING APPLICATION

Scale 1:100 @ A1 Date JUNE 2023

Drawn KLS Checked RJ

Drawing No. Rev.

10123RS - PA10 -