




REVISIONS		
Rev.	Date	By

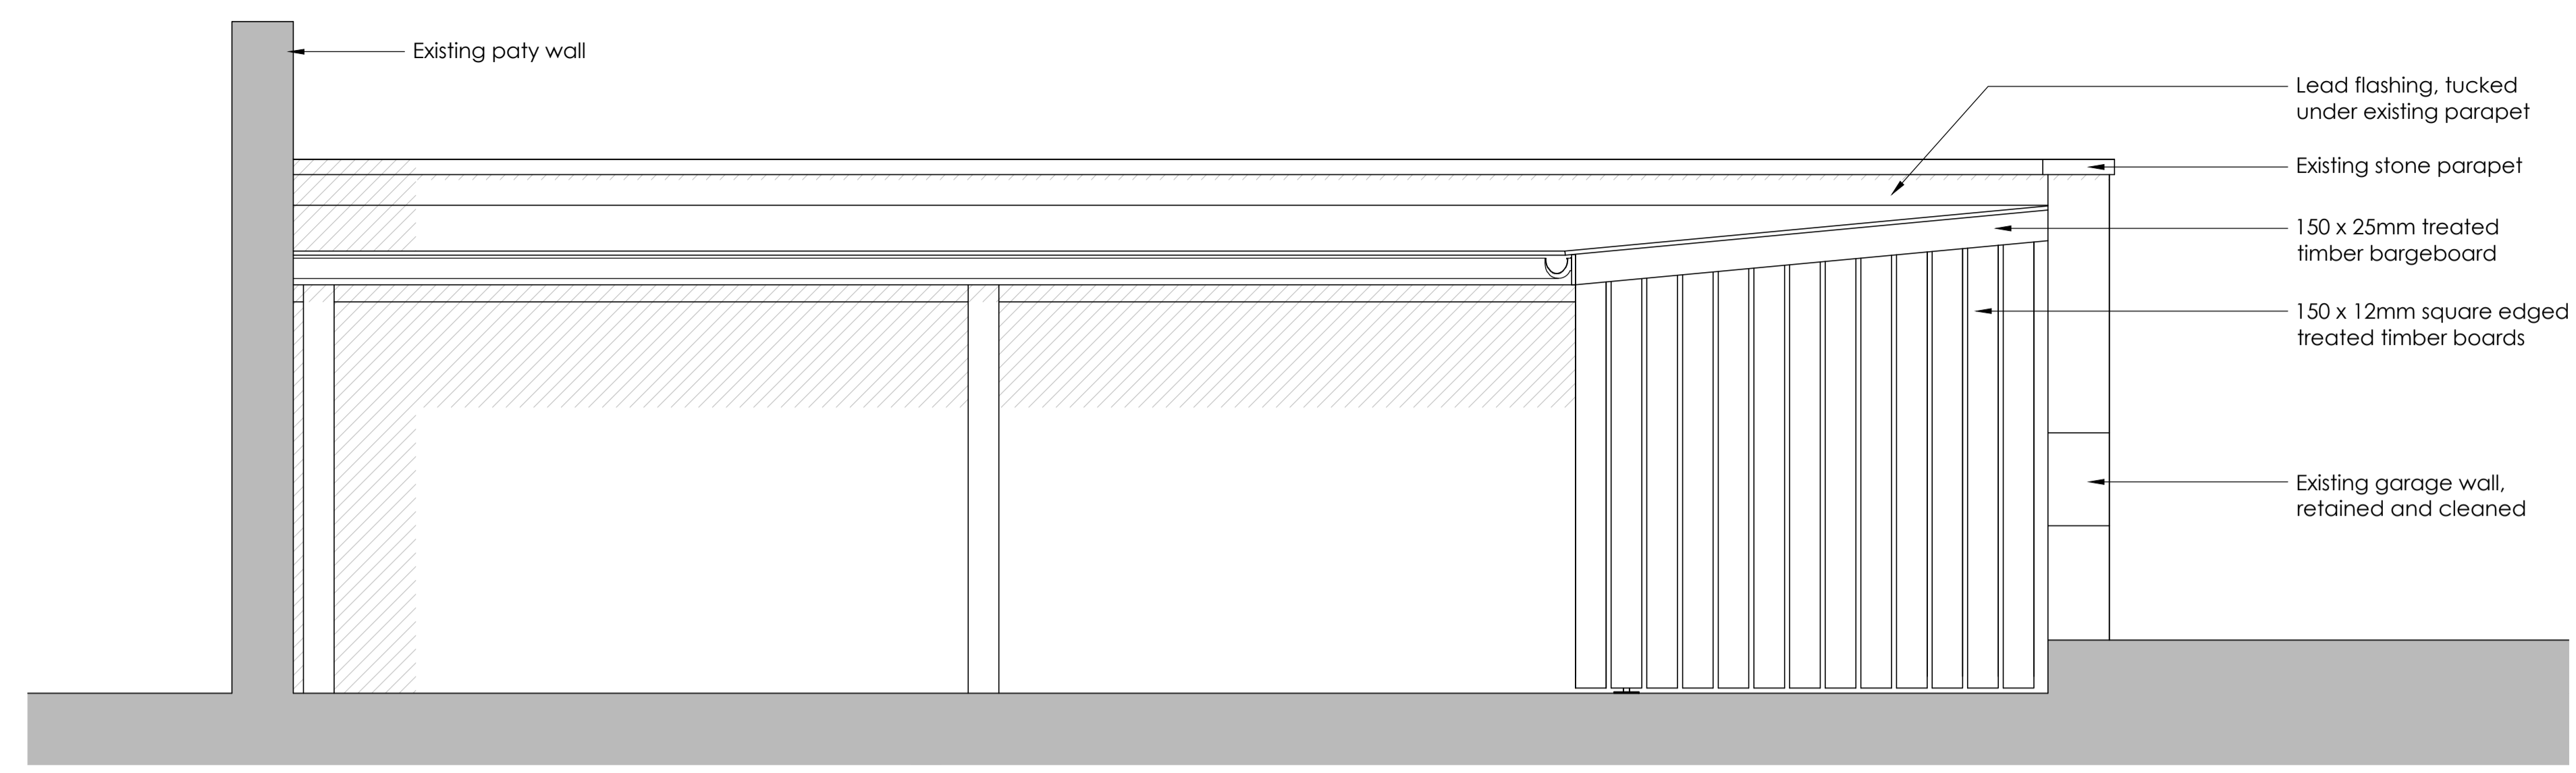


Sectional Elevation A (1:25)

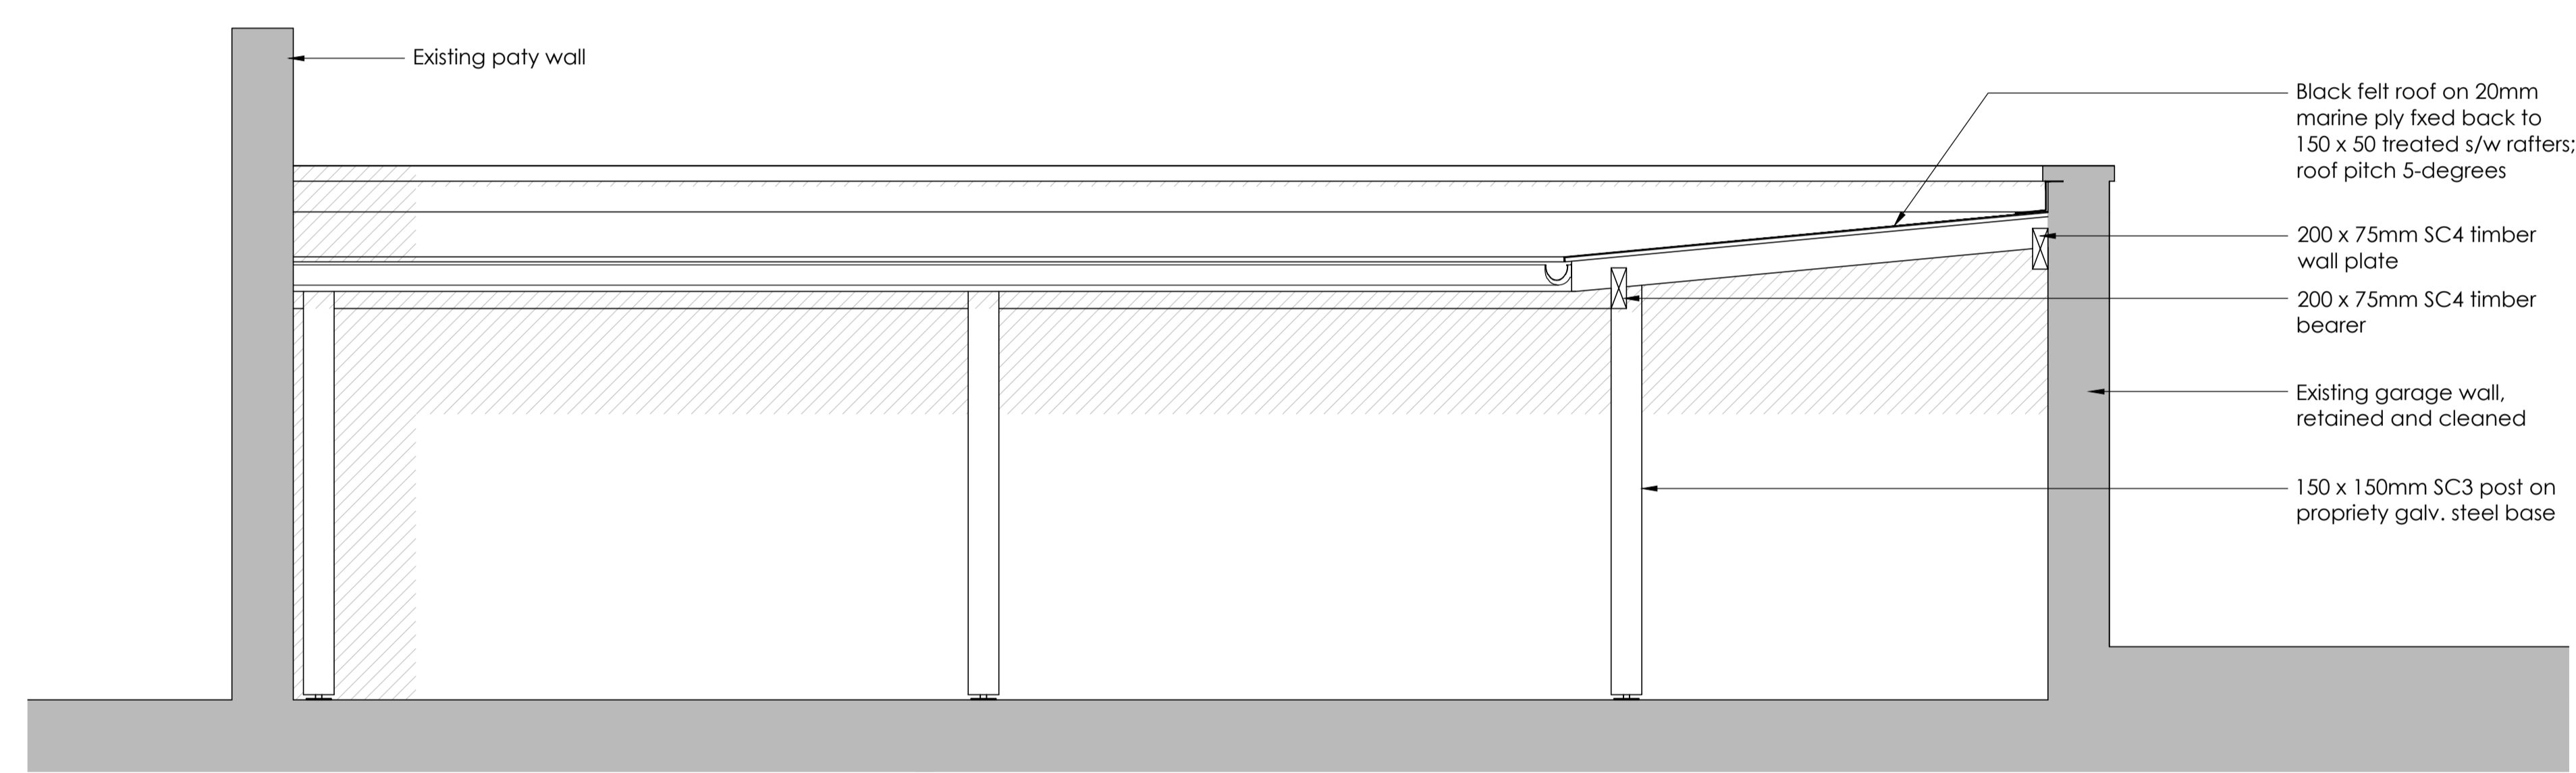



Sectional Elevation B (1:25)

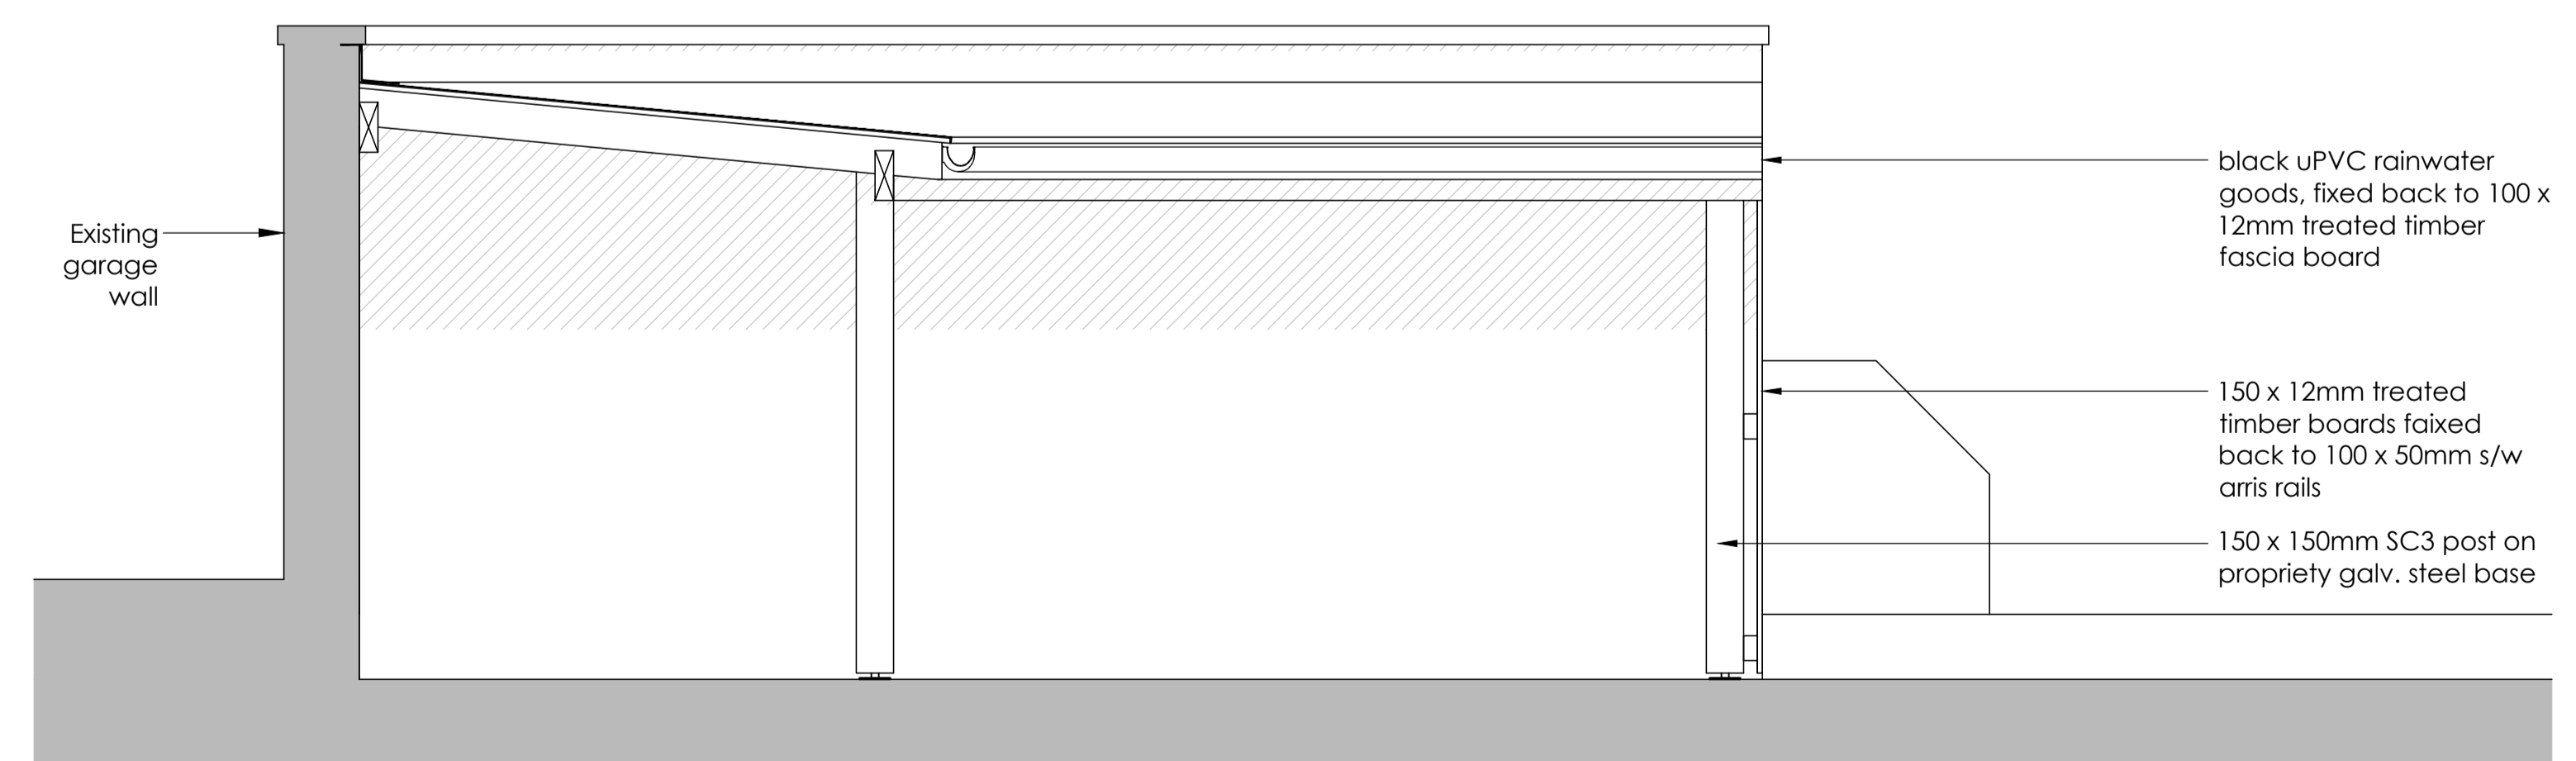

Sectional Elevation C (1:25)

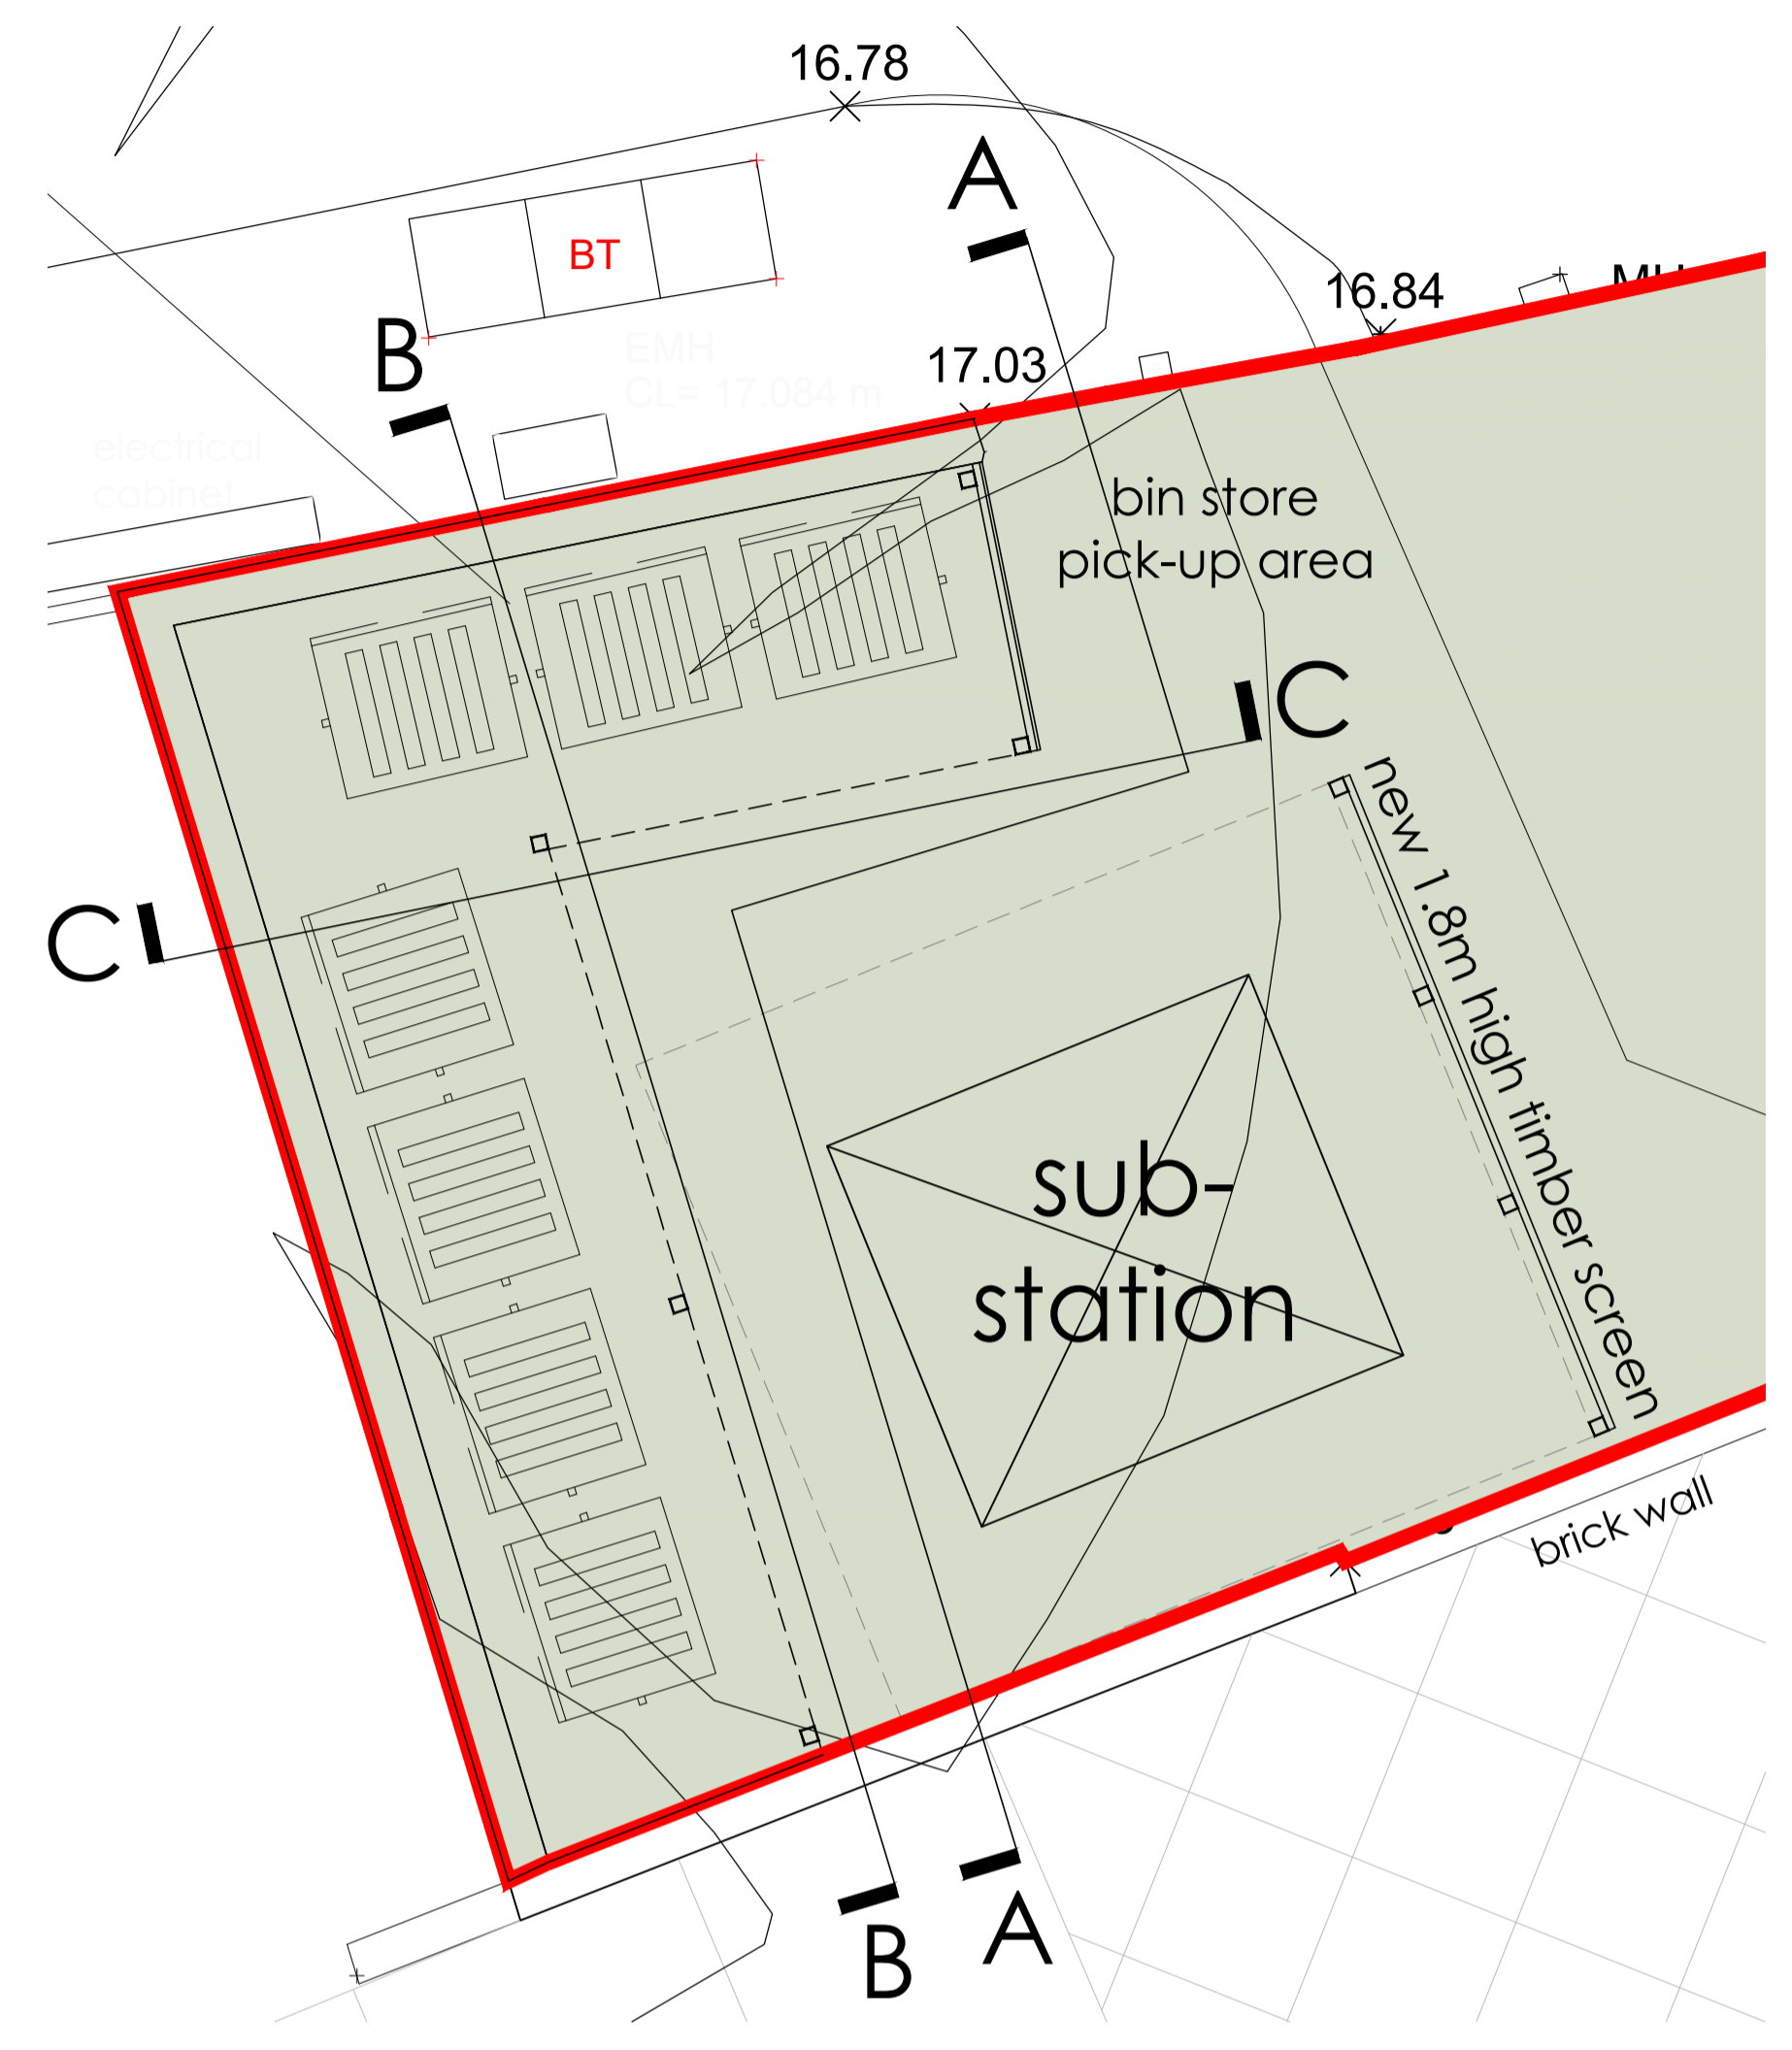

Part Plan (1:50)

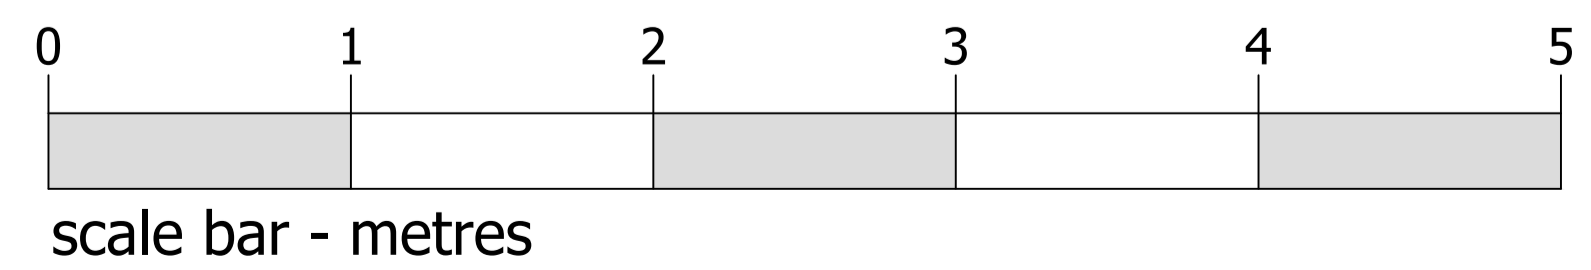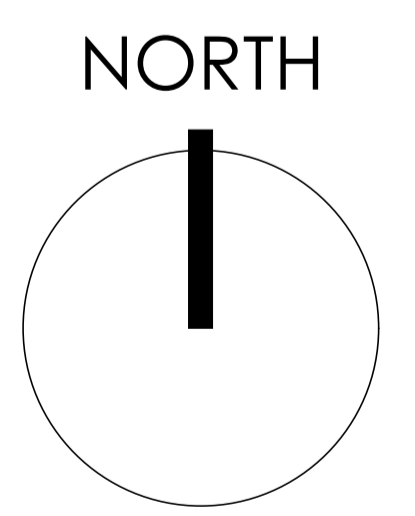

©CHURCHILL RETIREMENT LIVING

planning issues
TOWN PLANNING AND ARCHITECTURAL DESIGN

Rob Jackson RIBA

Churchill House * Parkside
Ringwood * Hampshire BH24 3SG
Telephone: (01423) 462109
Fax: (01423) 462101
E-mail: design@planningissues.co.uk

Client

Churchill Retirement Living

Project Title

Retirement Living Apartments
Edwina Mountbatten House - Broadwater Road
Romsey
SO51 8GH

Drawing Title

PROPOSED LEAN-TO REFUSE STORE
PLANNING APPLICATION

Scale: 1:200 @ A1 Date: JULY 2023

Drawn: KLS Checked: RJ

Drawing No.: 10123RS - PA11 Rev: -