




REVISIONS		
Rev.	Date	By

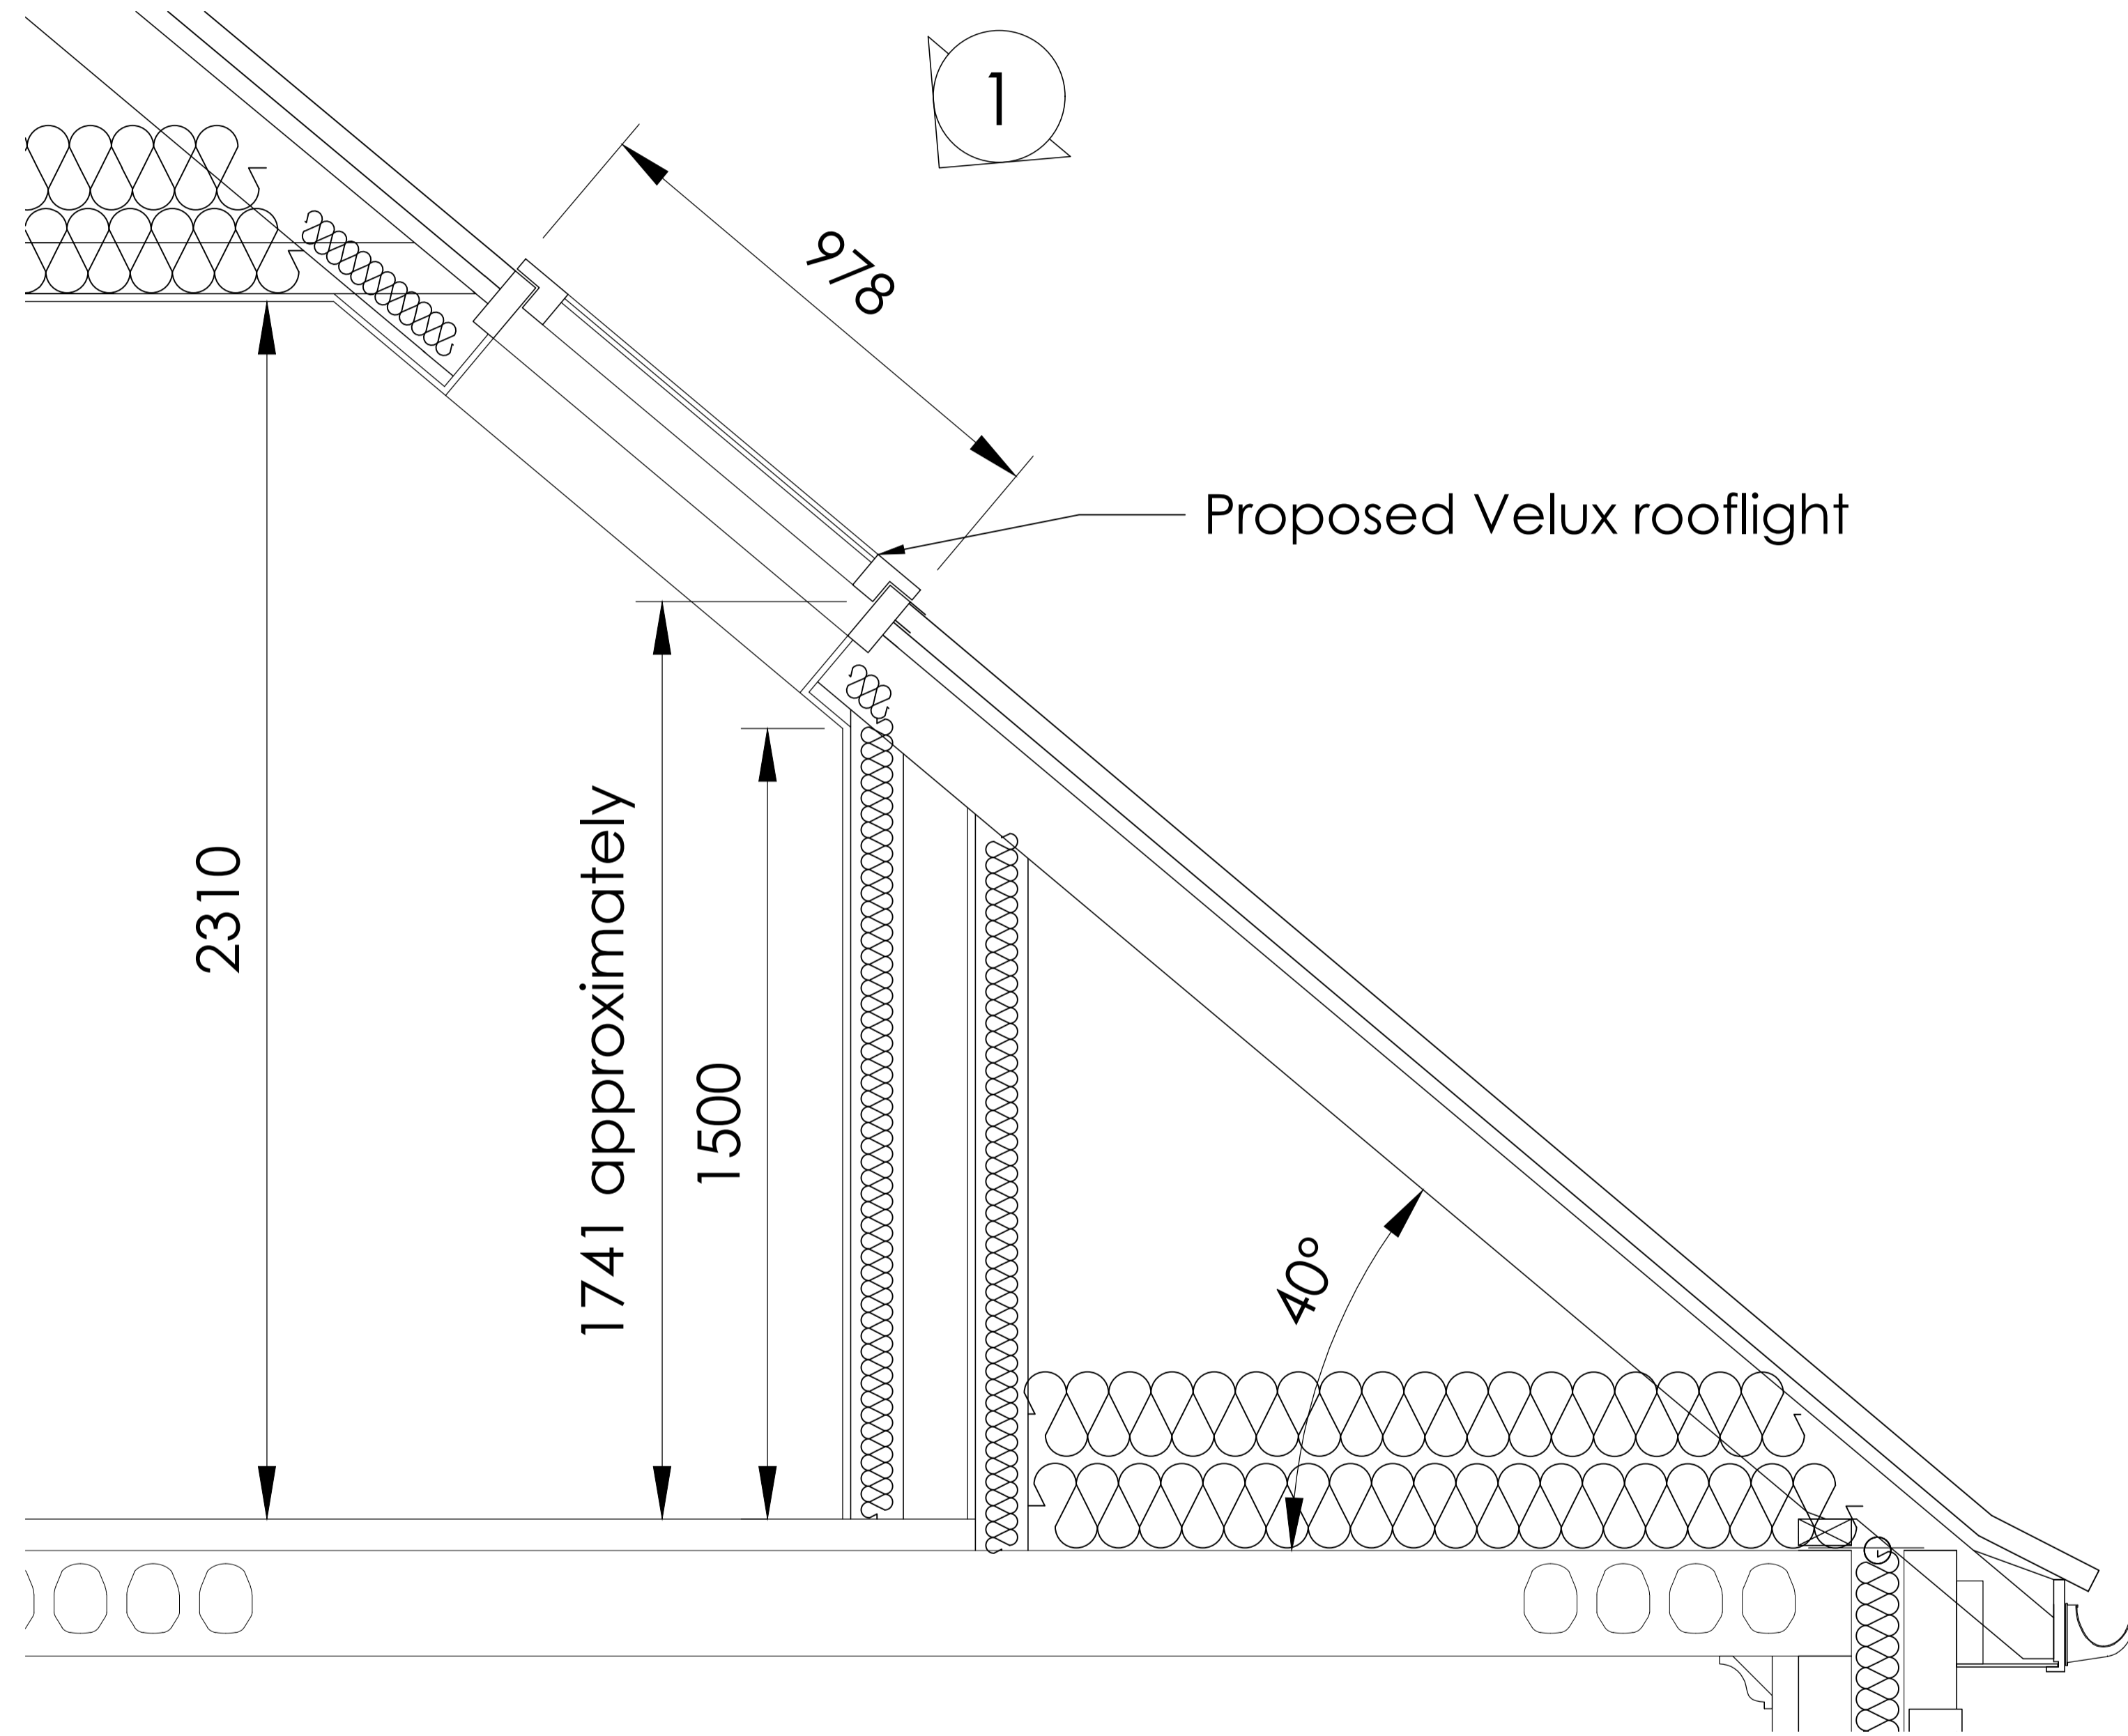

Part Section through A-A through Guest Suite (1:10)

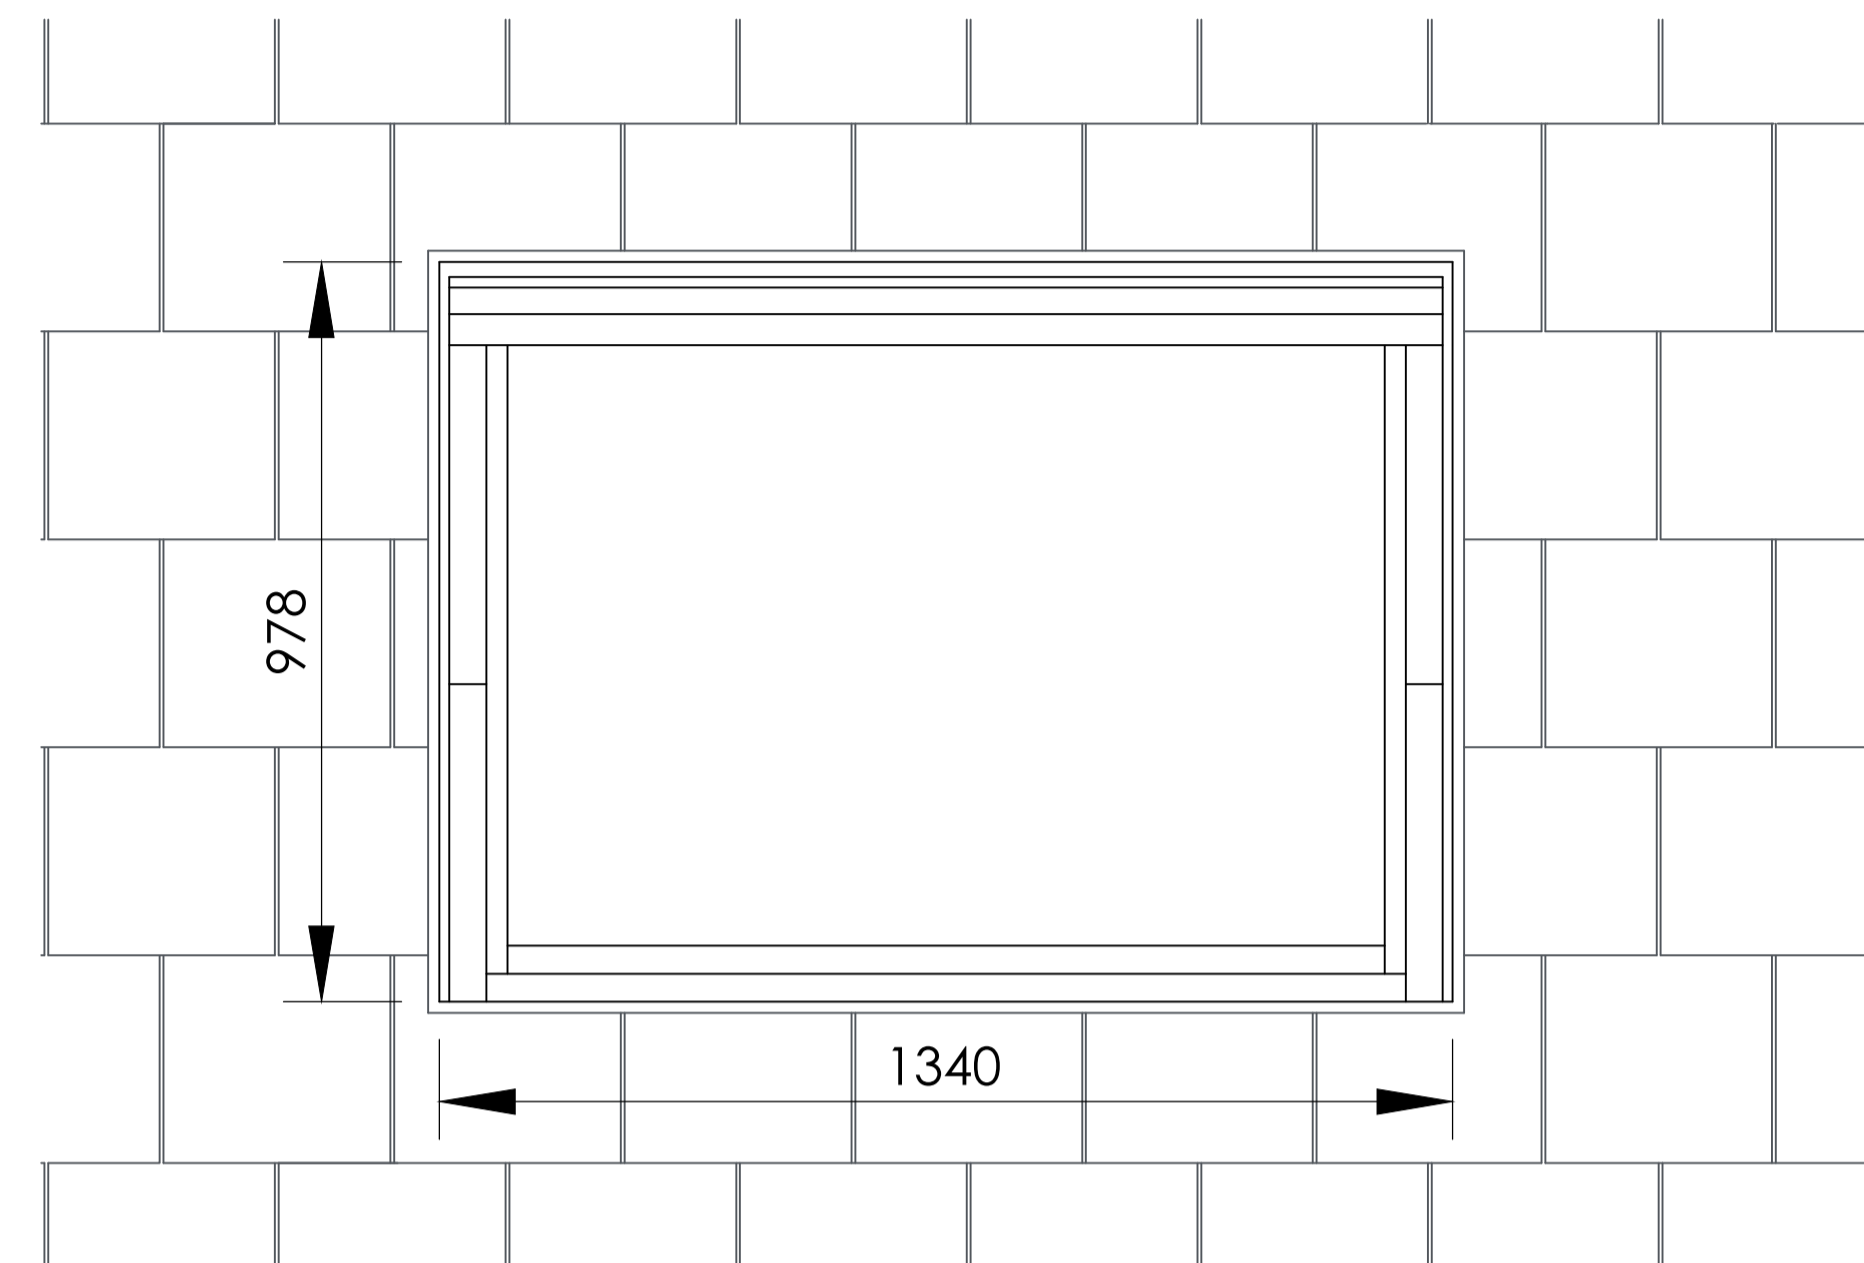

Plan Elevation 1 of Rooflight (1:10)

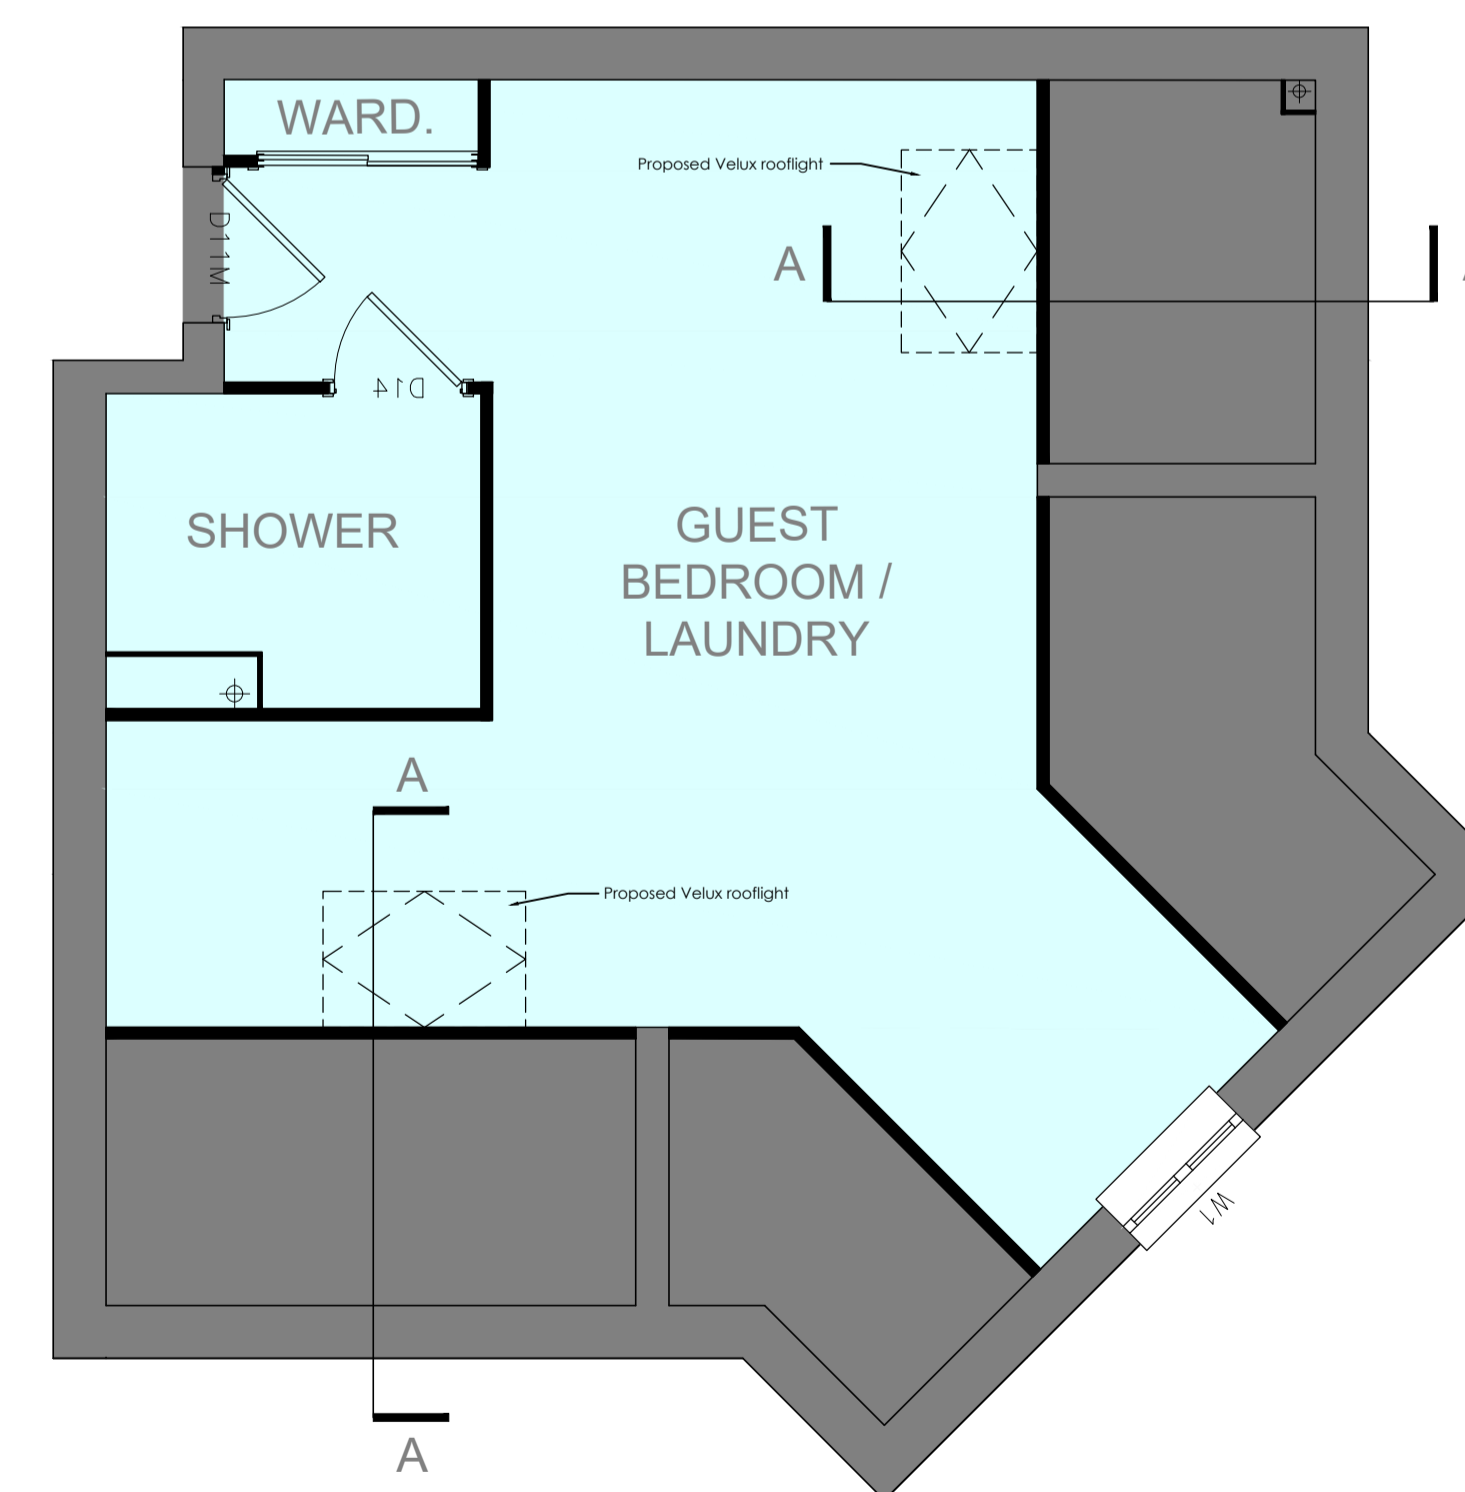

Plan of Guest Suite (1:50)

©CHURCHILL RETIREMENT LIVING

planning issues
TOWN PLANNING AND ARCHITECTURAL DESIGN

Rob Jackson RIBA

Churchill House - Parkside
Ringwood - Hampshire - SO24 3SG
Telephone: 01425 462109
Fax: 01425 462101
E-mail: design@planningissues.co.uk

Client

Churchill Retirement Living

Drawing Title

PROPOSED ROOFLIGHTS
PLANNING APPLICATION

Scale: 1:100 @ A1 Date: NOV. 2023

Drawn: KLS Checked: RJ

Drawing No. 10123RS - PA13