




- (1) Prefabricated chimney
- (2) Natural slate roof tiles
- (3) Red clay roof tiles
- (4) Dormer windows
- (5) Black uPVC gutters and fascia
- (6) Red facing brick
- (7) Matching brick window heads & cills
- (8) Painted heads & cills
- (9) White-painted brickwork
- (10) Projecting GRP canopies over flat doors
- (11) Tax window
- (12) White uPVC casement windows
- (13) Painted metal balustrades
- (14) Feature cast stone entrance portico
- (15) Red clay tile hanging
- (16) Feature brick ribbon

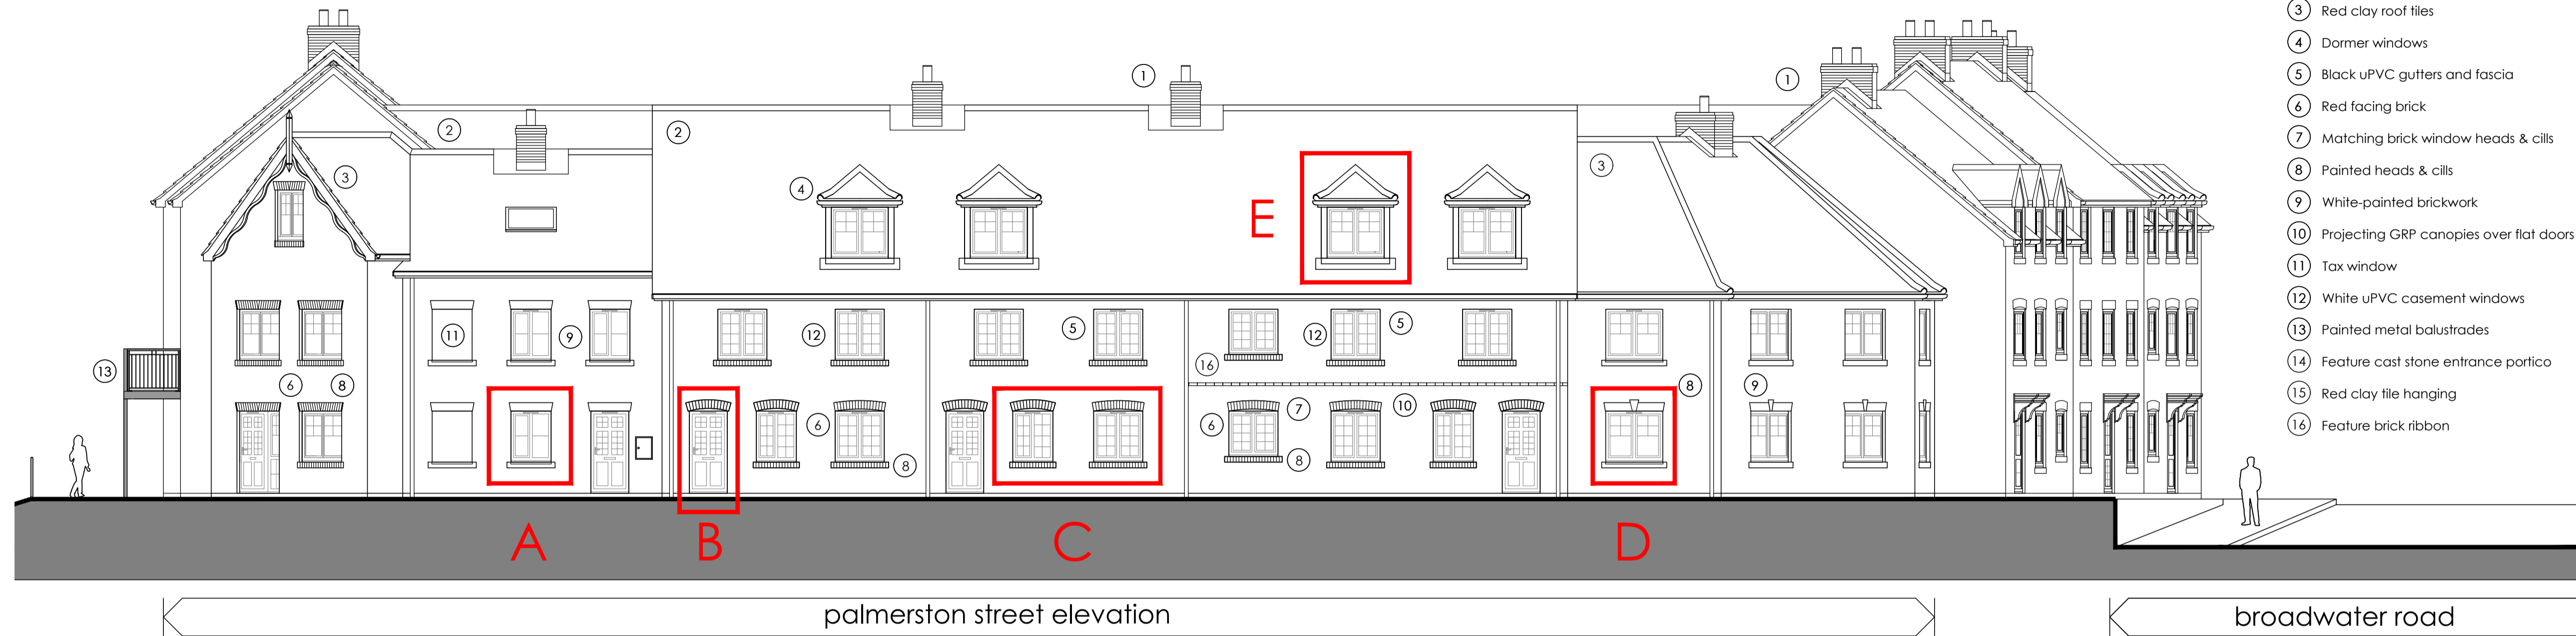

Elevation A-A to Palmerston Street (1:100)

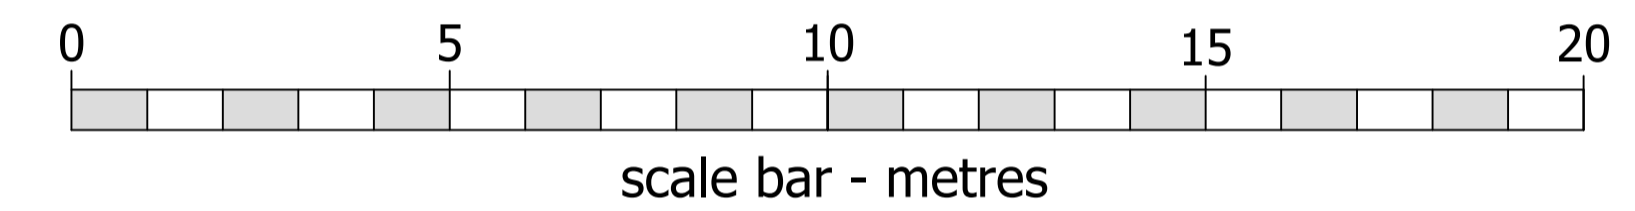


Horizontal glazing bar

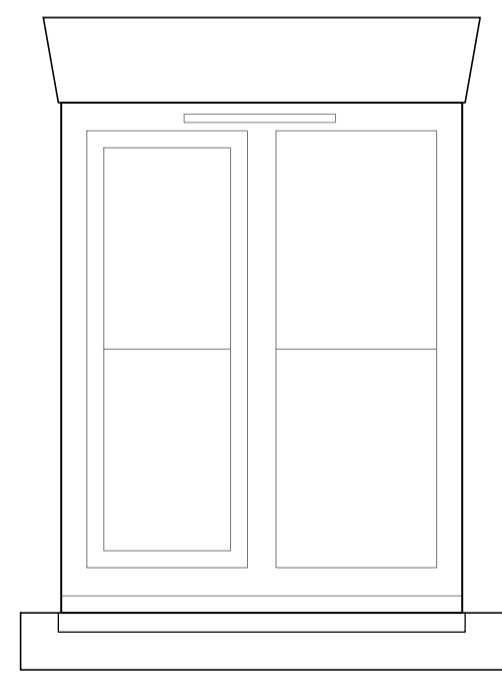


A

Georgian glazing bars

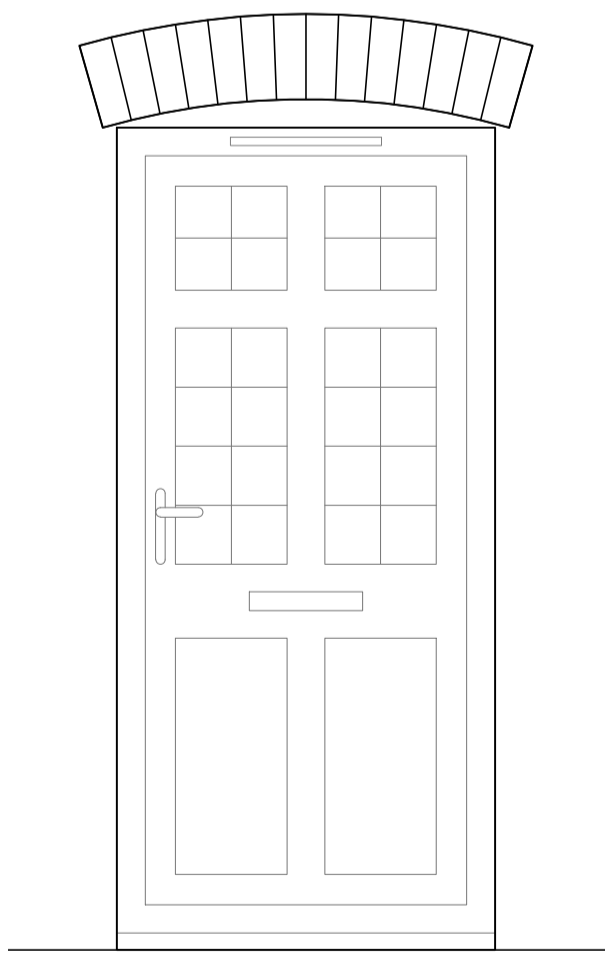


B

Georgian glazing bars

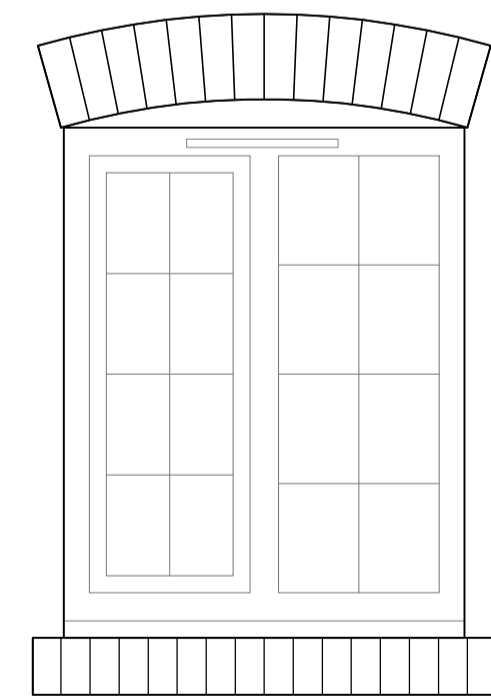


C

Georgian glazing bars

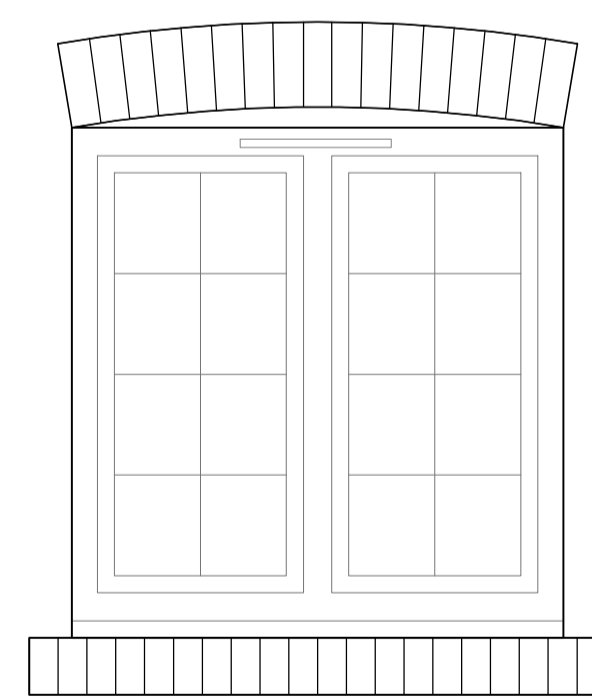

Edwardian glazing bars

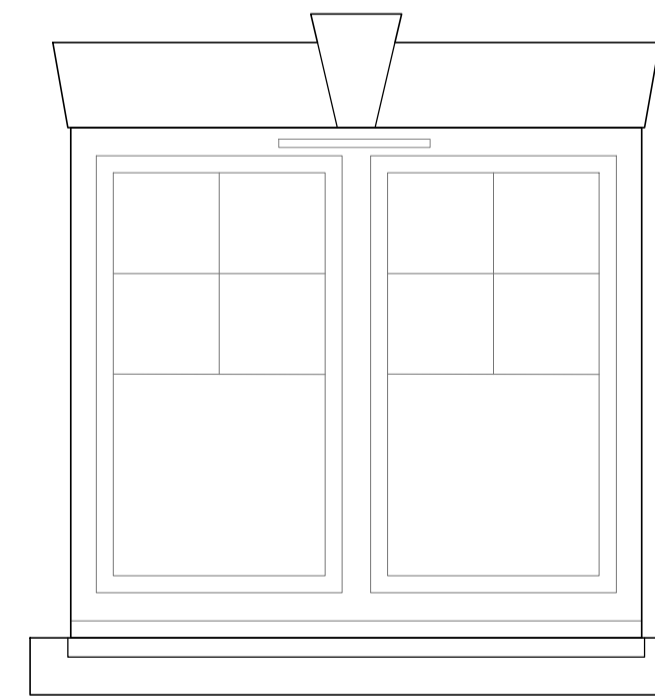

D

Edwardian glazing bars



E

Typical Fenestration Details (1:20)