


Section A-A through existing Garage (1:30)

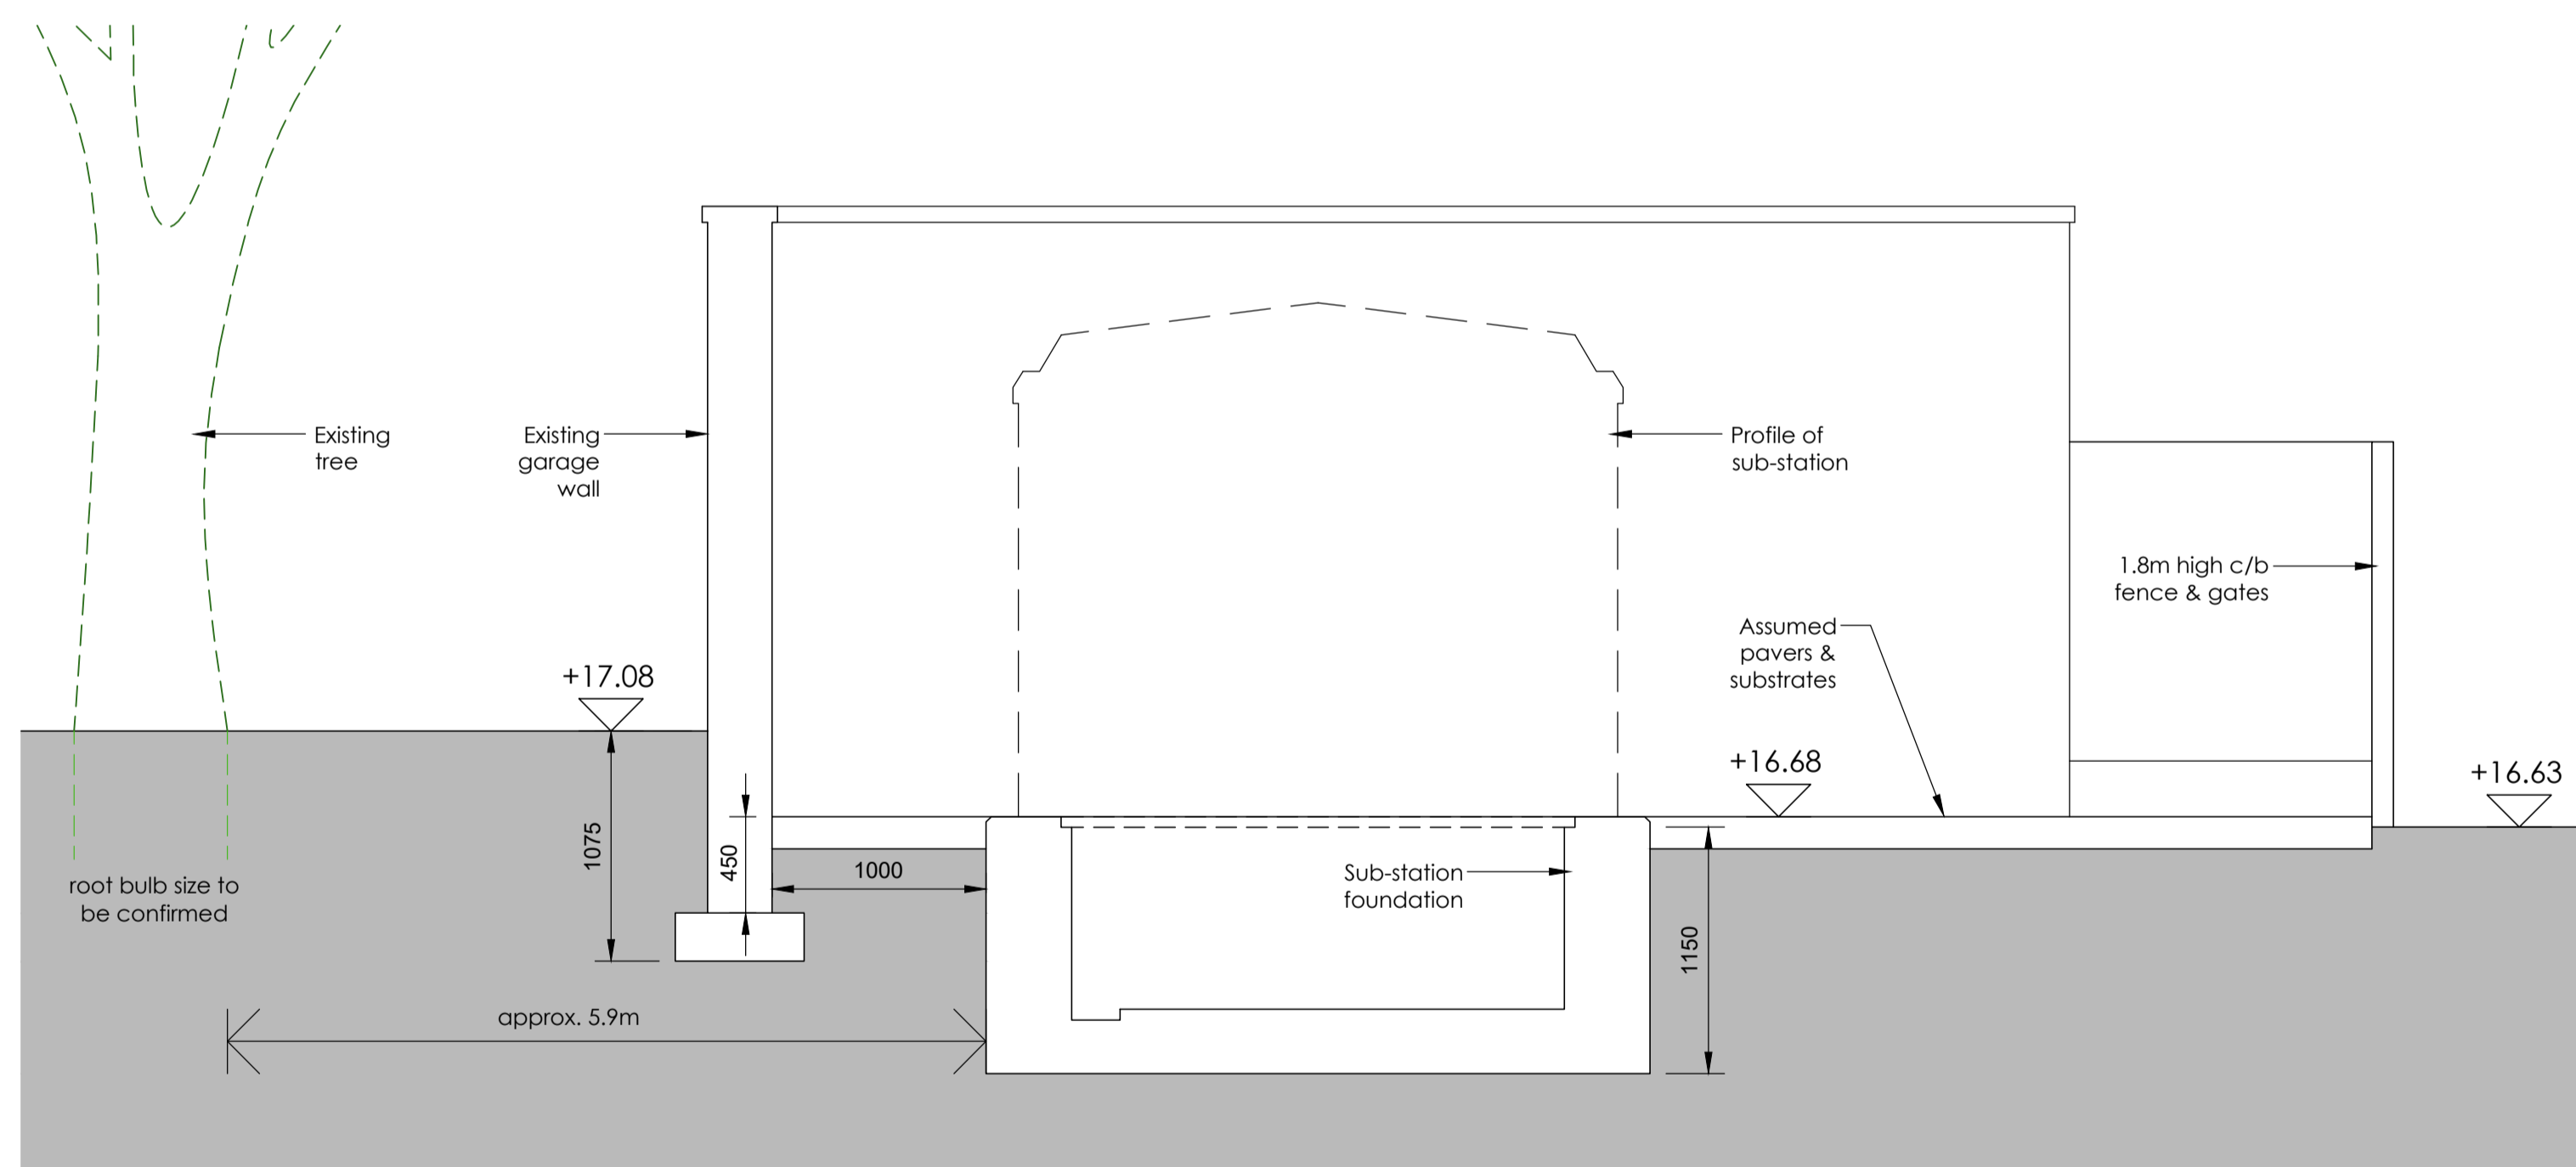



Section A-A through proposed garage and bin store (1:30)



Part Plan as proposed (1:75)

REVISIONS		
Rev.	Date	By

NORTH

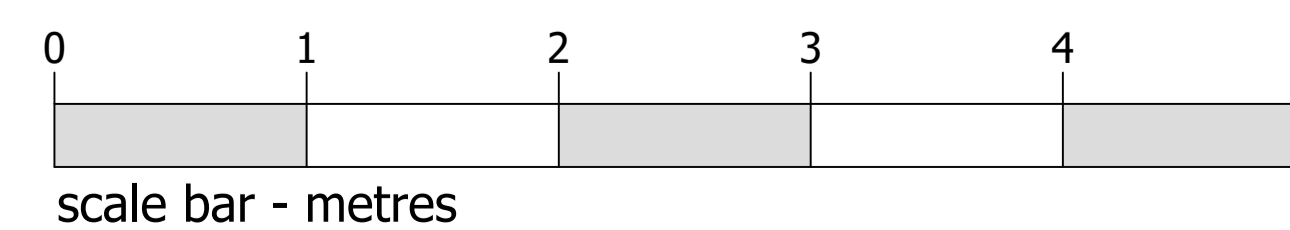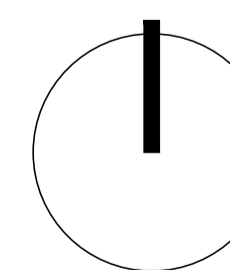

planning issues
TOWN PLANNING AND ARCHITECTURAL DESIGN
Rob Jackson RIBA
Churchill House * Parkside
Ringwood * Hampshire BH24 3SG
Telephone: (01425) 462109
Fax: (01425) 462101
Email: design@planningissues.co.uk

©CHURCHILL RETIREMENT LIVING
Client
Churchill Retirement Living

Project Title
Retirement Living Apartments
Edwina Mountbatten House - Broadwater Road
Romsey
SO51 8GH

Drawing Title
PROPOSED GARAGE - SUB-ST. SECTIONS
PLANNING APPLICATION

Scale: 1:30 & 75 @ A1 Date: JULY 2023
Drawn: KLS Checked: RJ
Drawing No.: 10123RS - SK14 Rev.: -