
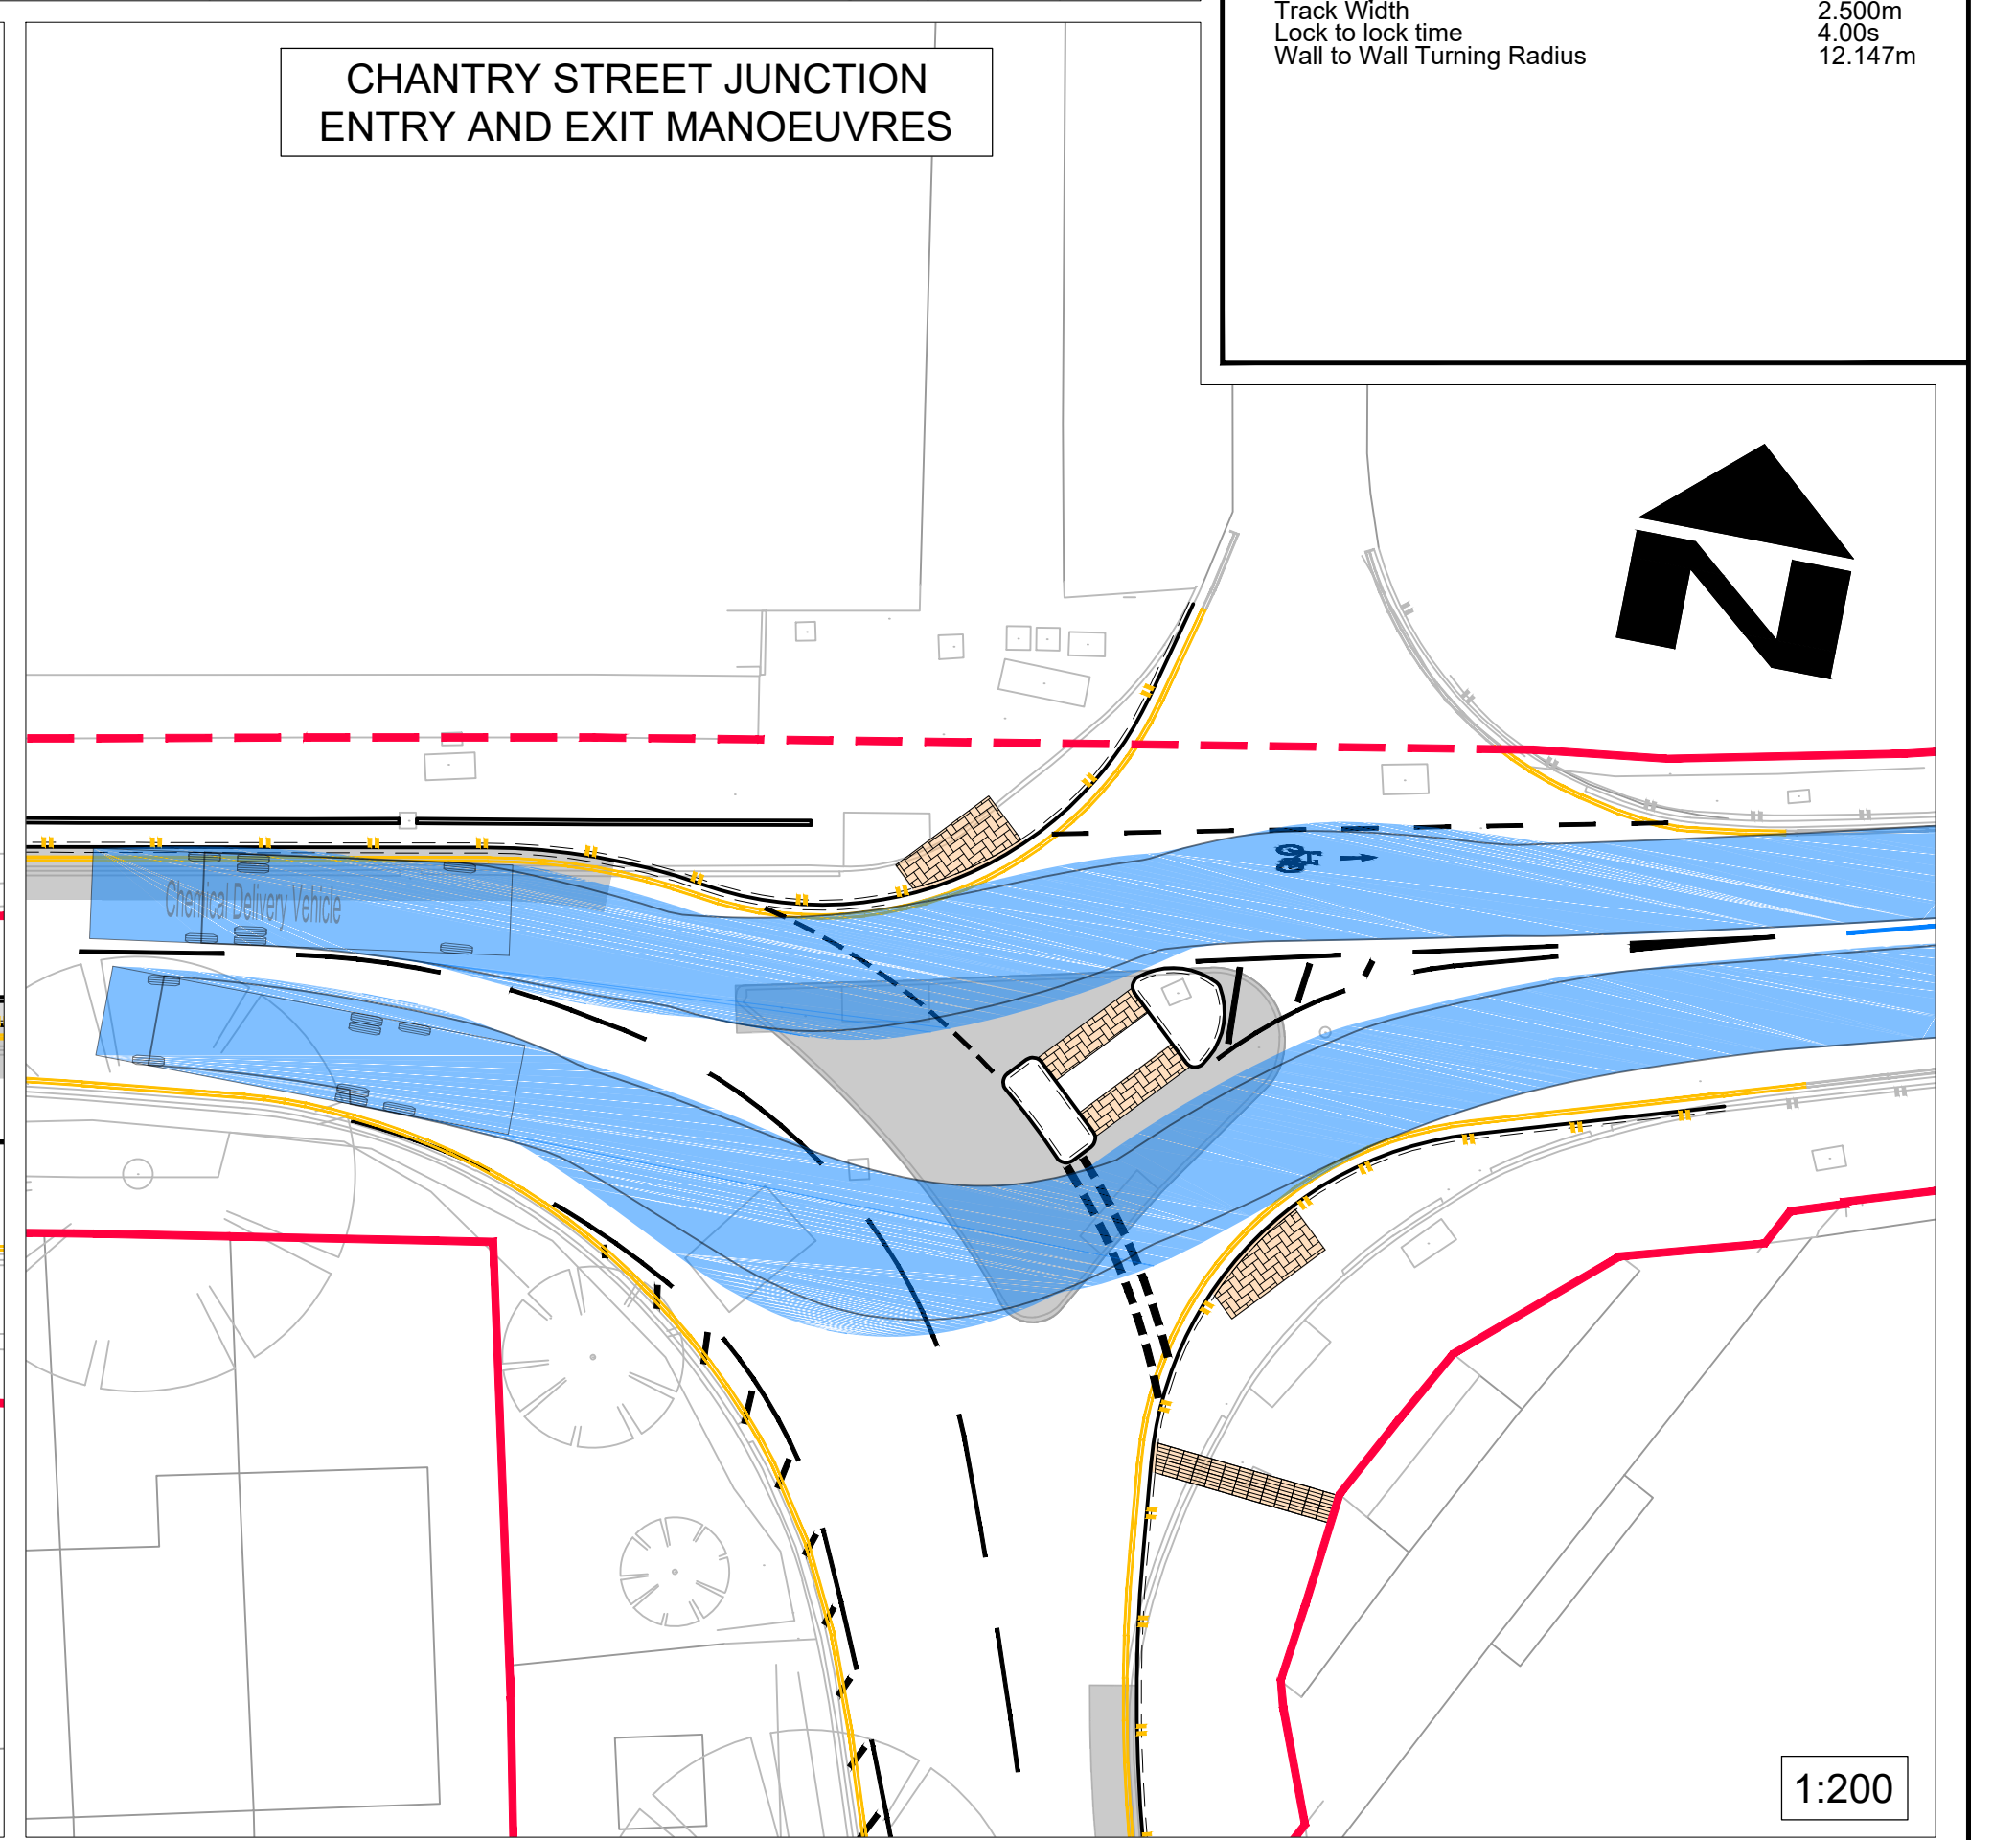
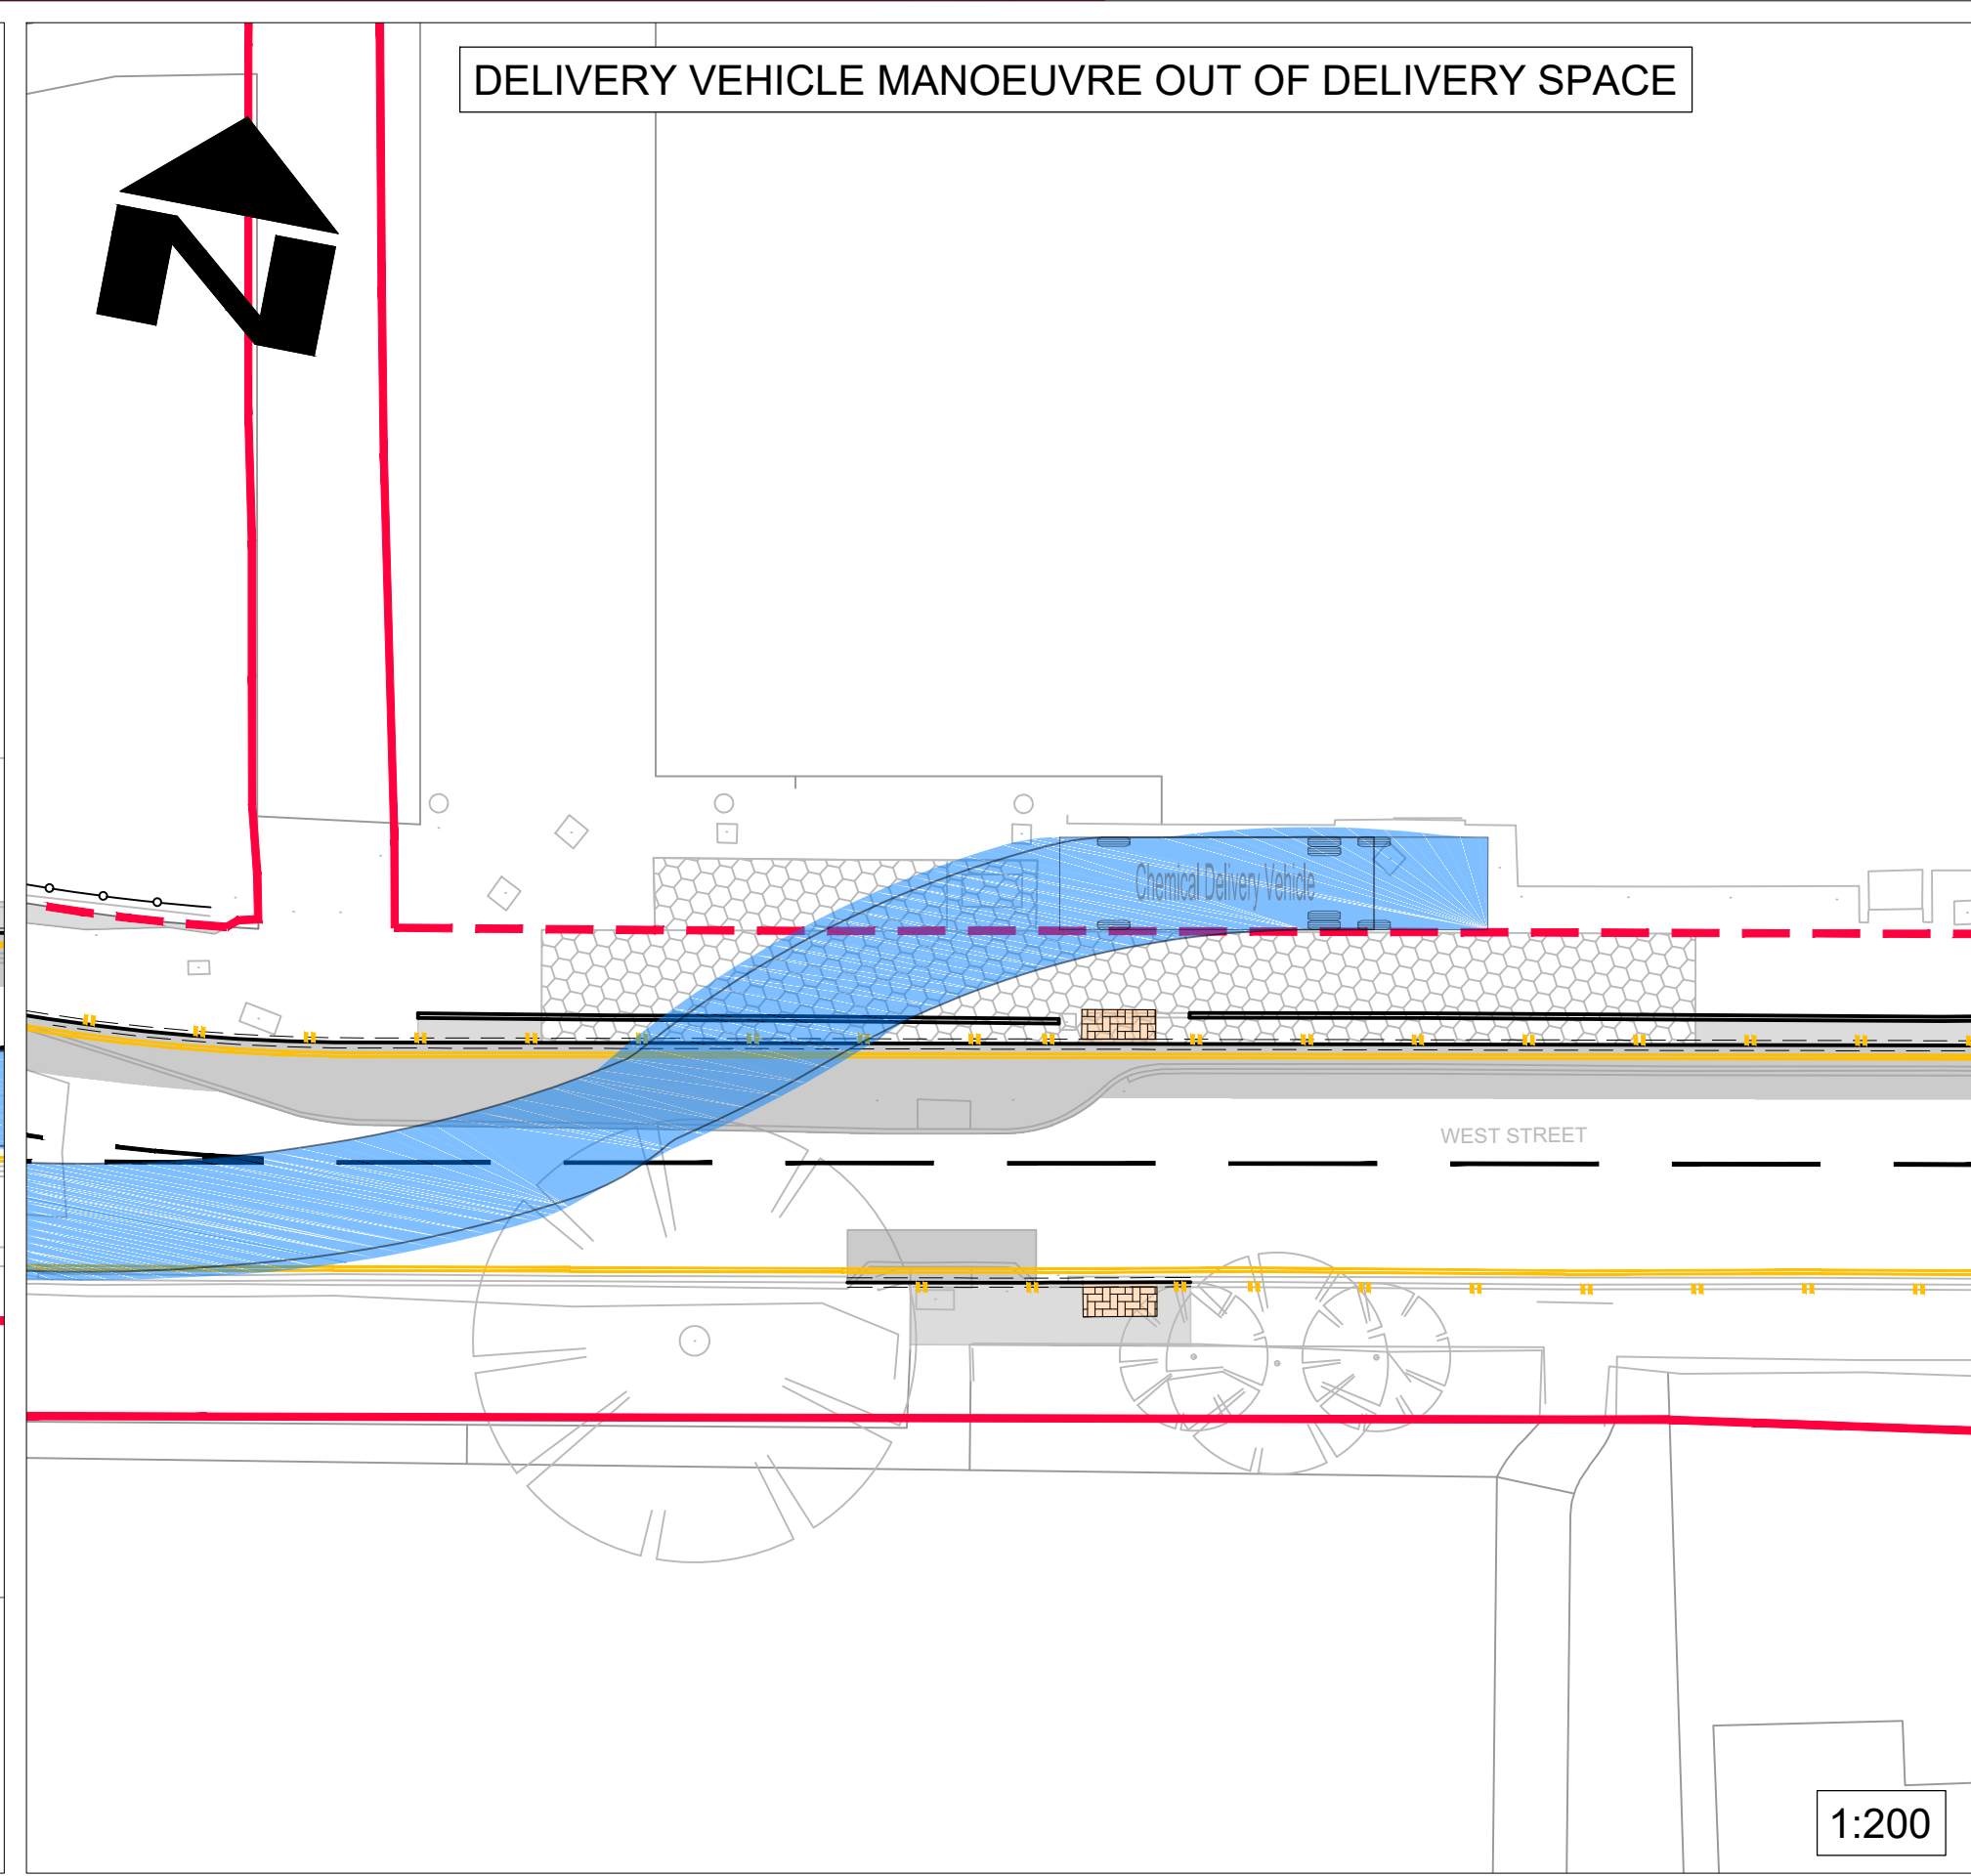
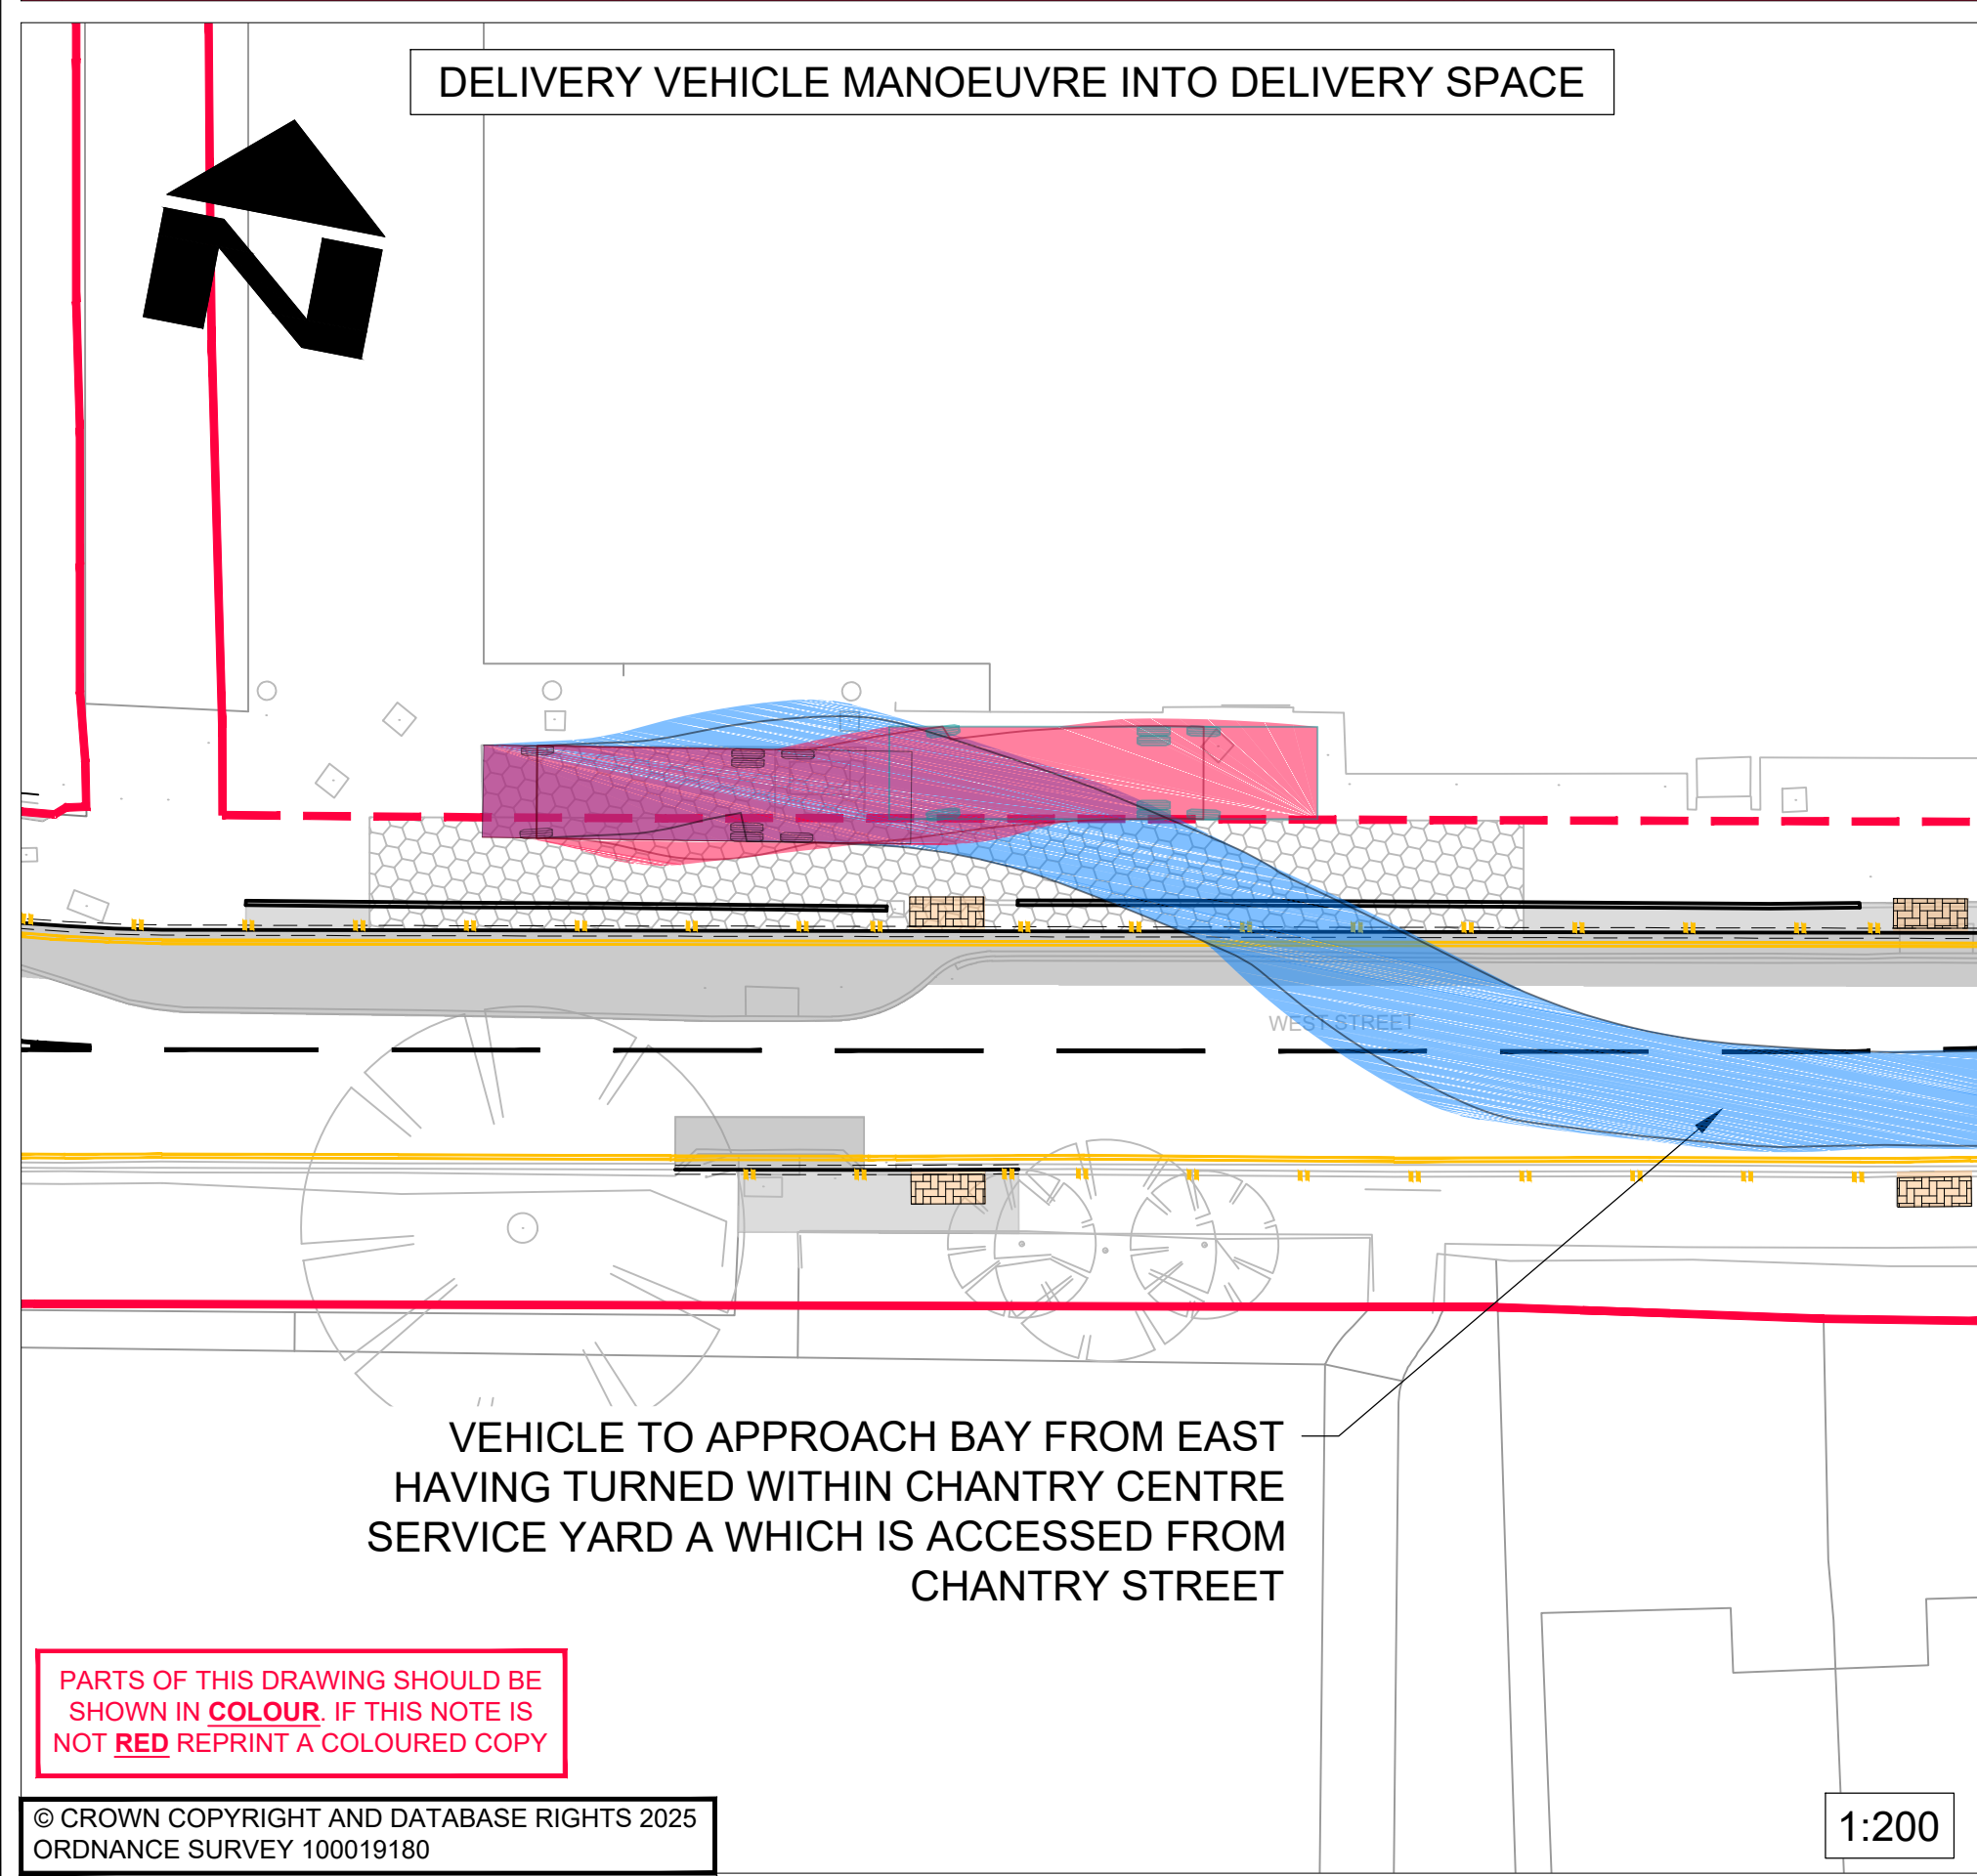


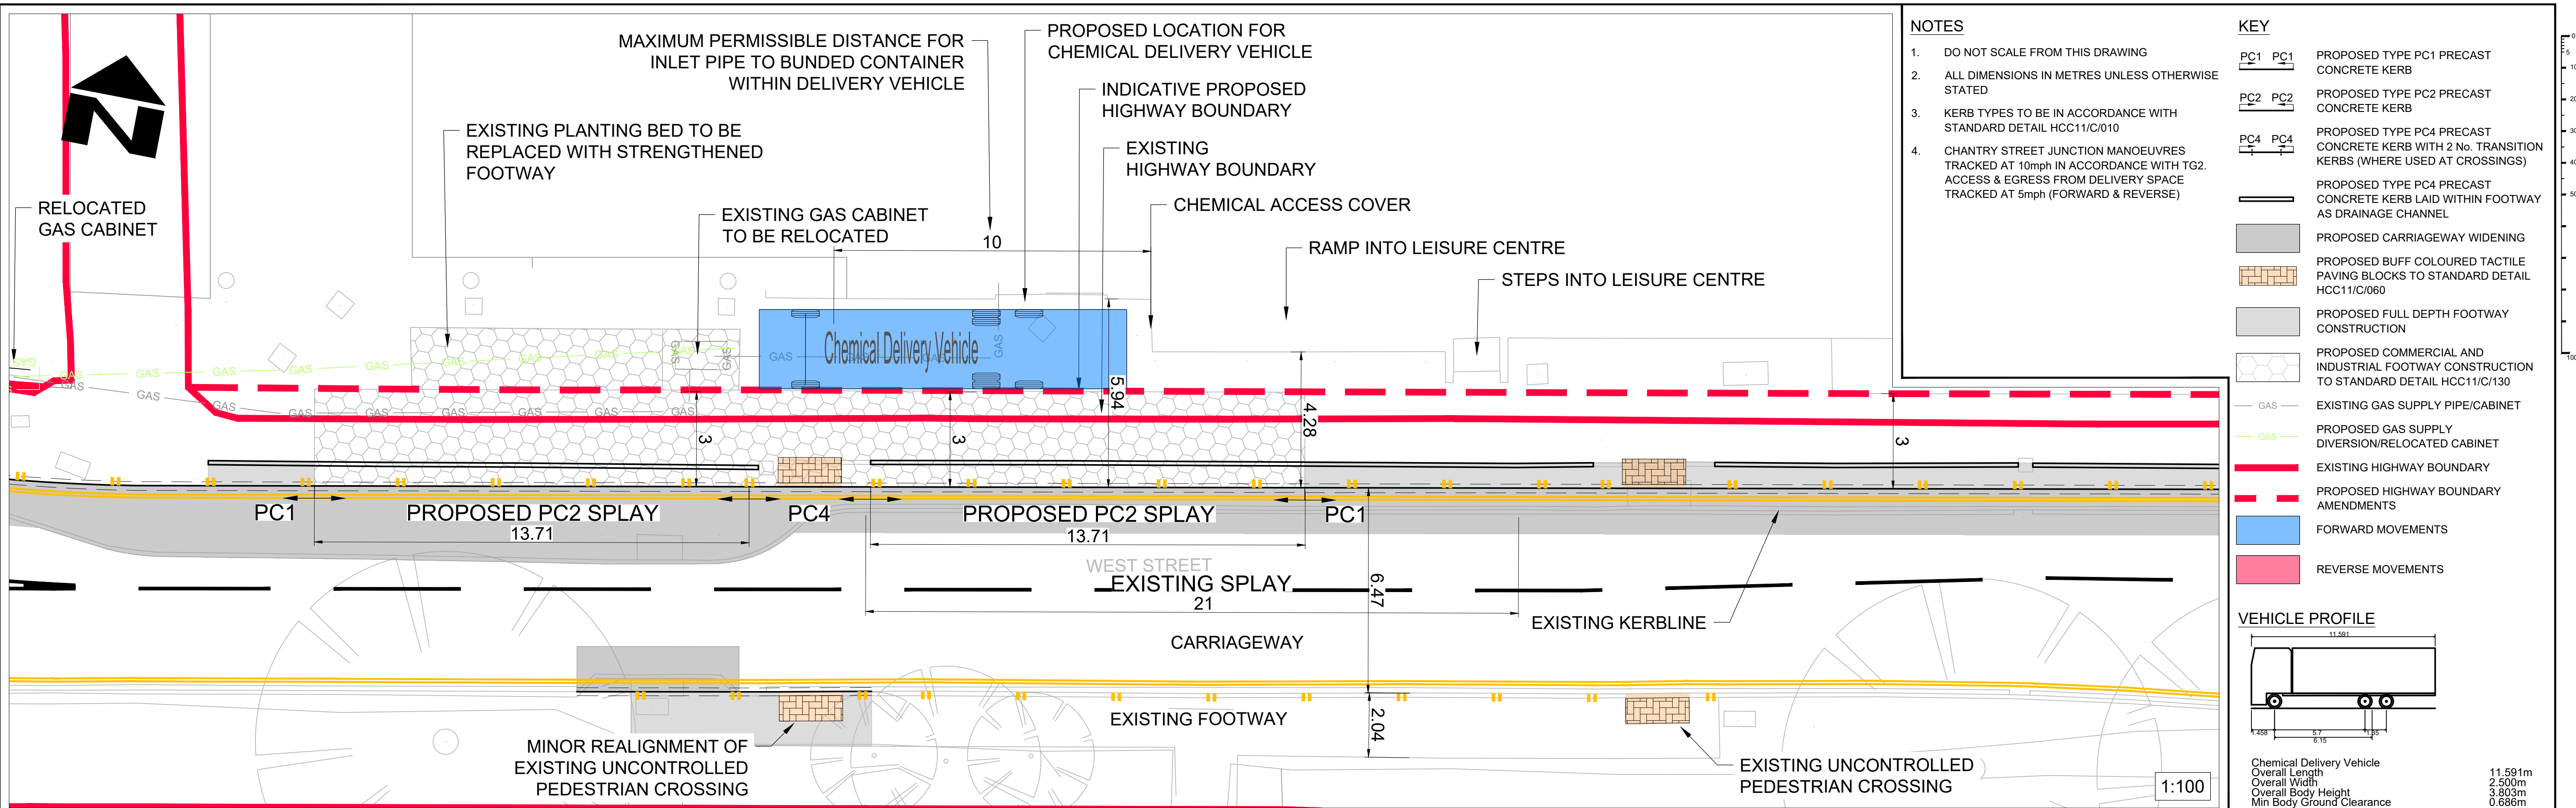

© CROWN COPYRIGHT AND DATABASE RIGHTS 2025 ORDNANCE SURVEY 100019180				CLIENT				CONSULTANT				DESIGNER				SCHEME				DRAWING TITLE			
HAMPSHIRE COUNTY COUNCIL UNIVERSAL SERVICES DIRECTORATE TRANSPORT IMPLEMENTATION				Hampshire County Council Engineering Services				TIM LAWTON BENG CENG FICE FCIHT : ASSISTANT DIRECTOR OF UNIVERSAL SERVICES				JA JA JS GC				AS SHOWN DATE 19.07.2024 SHEET NUMBER 1 OF 1				ANDOVER CENTRAL WESTERN GATEWAY JOB No. C.J009625			
SUIT REV				AMENDMENTS				DATE CAD CHKD APPD				DRAWING NUMBER				CJ009625-HEH-HGN-40012558-DR-CH-1011				SUIT REV			
S2 P04				CHANTRY STREET JUNCTION MANOEUVRE ADDED & OTHER MINOR AMENDMENTS				10.04.2025 RH JS GJC				S2 P03				MINOR AMENDMENTS				S2 P02			
S2 P02				DRAWING NUMBER UPDATED, VEHICLE SPECIFICATION UPDATED & OTHER MINOR AMENDMENTS.				02.04.2025 AC JS GJC				S2 P01				SKETCH ISSUE - FIT FOR INFORMATION				19.11.2024 RH JS GDC			
S2 P01				DATE CAD CHKD APPD				19.07.2024 JA - -				HCC CAD FILE: K:\Eng\Roads\Schemes\CJ009625.01 Andover - Western Avenue\01-WIP\01-Lead Team\03-Drawings\02-General\CJ009625-HEH-HGN-40012558-DR-CH-1011 LEISURE CENTRE DELIVERIES.dwg				HCC CAD PLOT: 10/4/2025 15:30:20				S2 P04			