


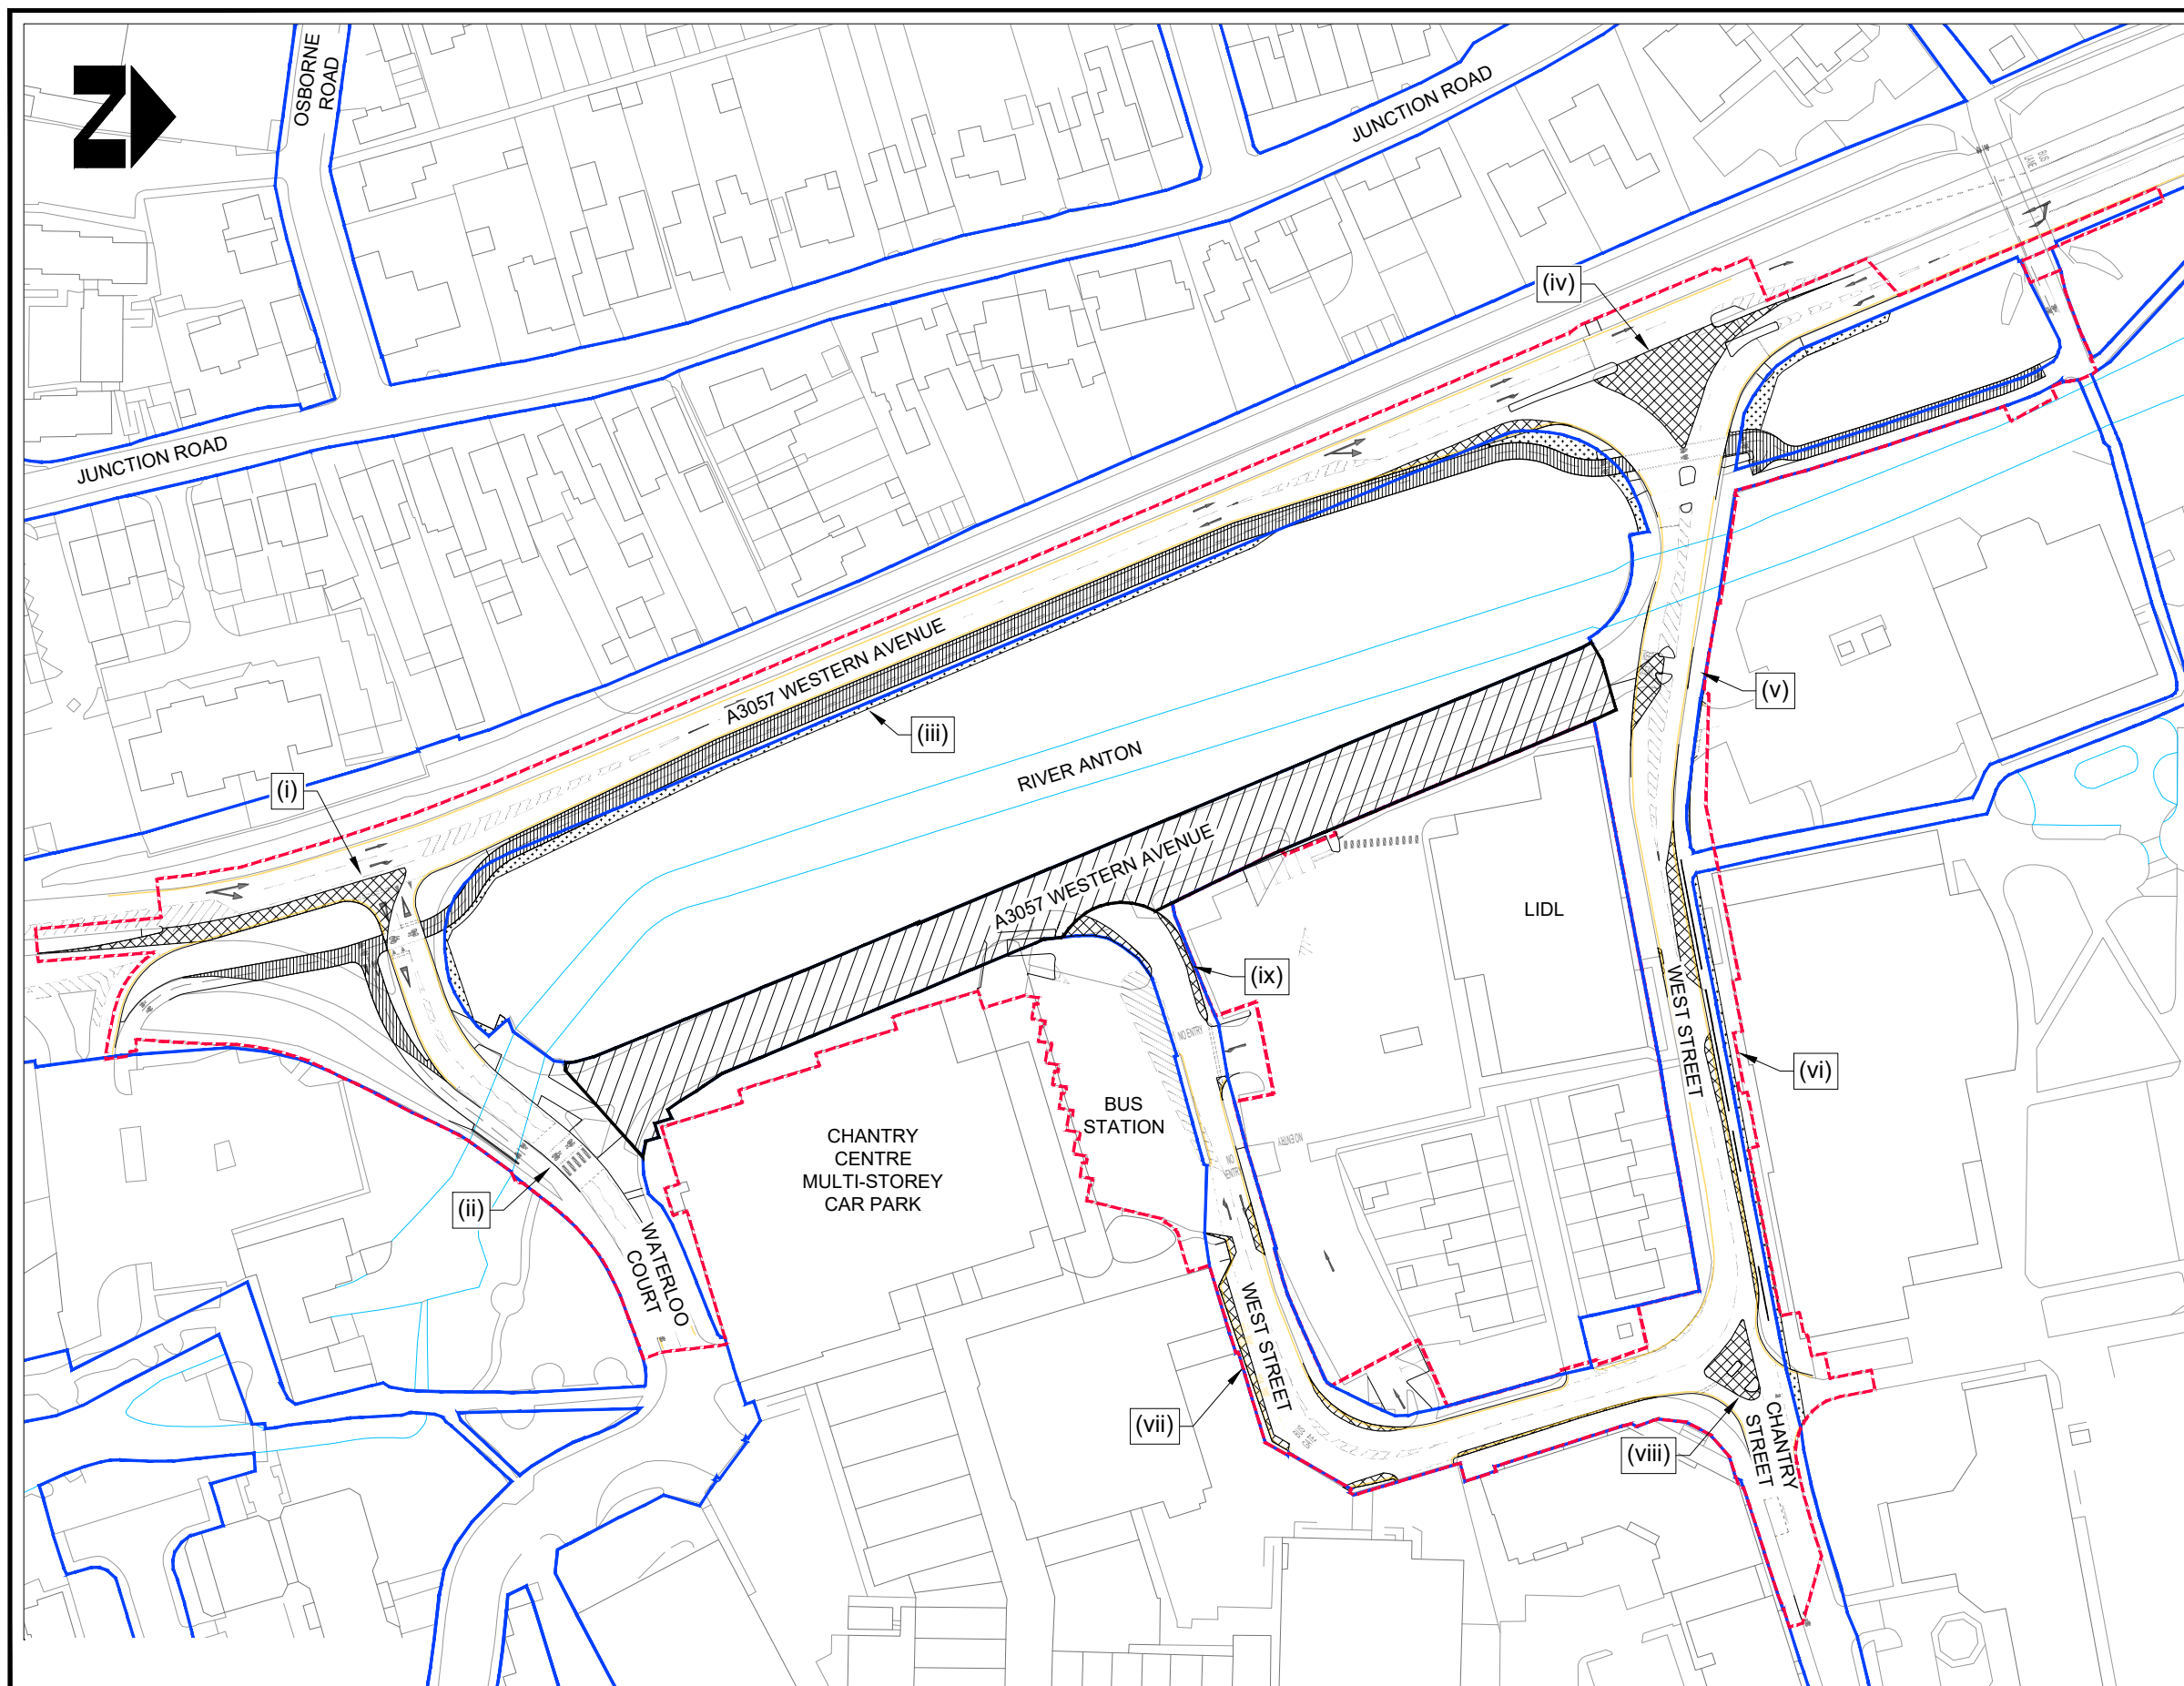

Key Scale 1:1250 @ A3


Highways to be stopped up



Proposed highways to be improved



Proposed new Highways to be Provided

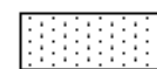

Proposed new Footways, Bridleways or Cycle Tracks



National Transport Casework Team

Department for Transport

Plan No:
NATTRAN/SE/S247/6126

Signed by Authority of the Secretary of State

on... 10/09/2026.....

Signature...

TIM BRIMELOW
An Official in the
National Transport Casework Team
Department for Transport

HIGHWAY AT ANDOVER, IN THE OF BOROUGH OF TEST VALLEY