
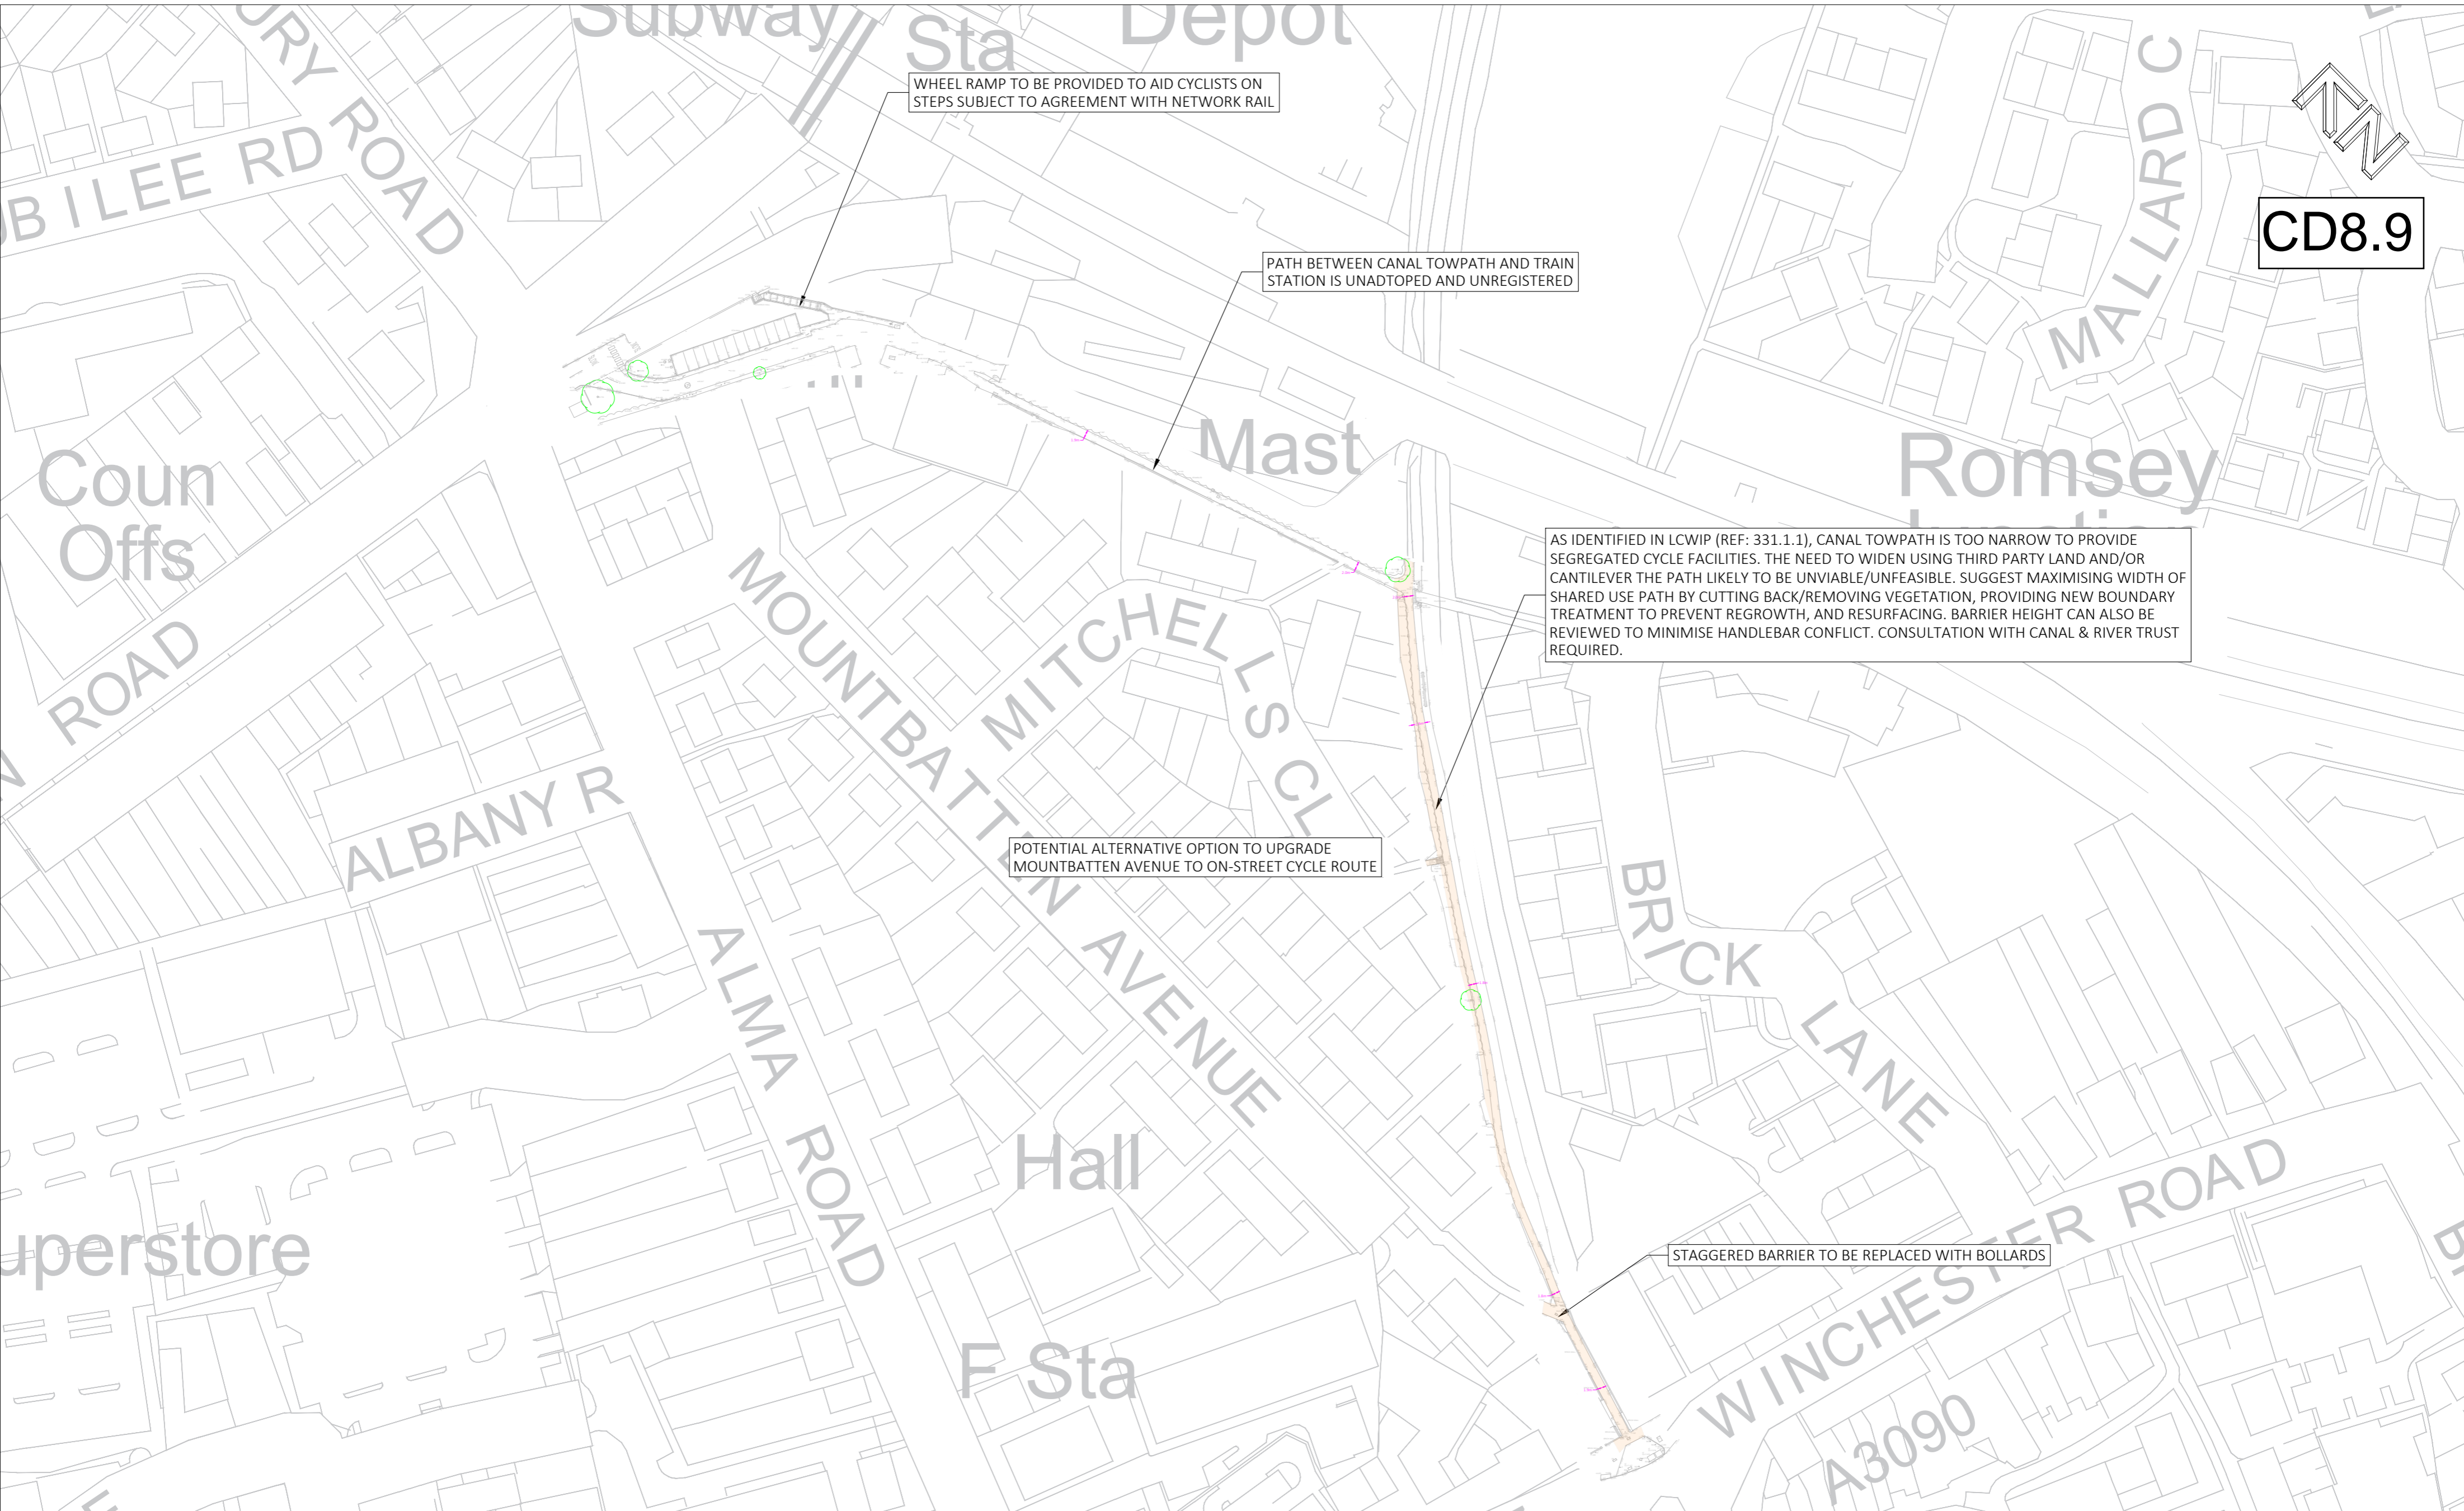


CD8.9

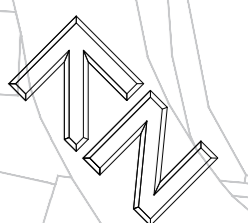

WHEEL RAMP TO BE PROVIDED TO AID CYCLISTS ON STEPS SUBJECT TO AGREEMENT WITH NETWORK RAIL

PATH BETWEEN CANAL TOWPATH AND TRAIN STATION IS UNADTODPED AND UNREGISTERED

AS IDENTIFIED IN LCWIP (REF: 331.1.1), CANAL TOWPATH IS TOO NARROW TO PROVIDE SEGREGATED CYCLE FACILITIES. THE NEED TO WIDEN USING THIRD PARTY LAND AND/OR CANTILEVER THE PATH LIKELY TO BE UNVIAIBLE/UNFEASIBLE. SUGGEST MAXIMISING WIDTH OF SHARED USE PATH BY CUTTING BACK/REMOVING VEGETATION, PROVIDING NEW BOUNDARY TREATMENT TO PREVENT REGROWTH, AND RESURFACING. BARRIER HEIGHT CAN ALSO BE REVIEWED TO MINIMISE HANDLEBAR CONFLICT. CONSULTATION WITH CANAL & RIVER TRUST REQUIRED.

POTENTIAL ALTERNATIVE OPTION TO UPGRADE MOUNTBATTEN AVENUE TO ON-STREET CYCLE ROUTE

STAGGERED BARRIER TO BE REPLACED WITH BOLLARDS

9 Hurricane Court  
Liverpool International Business Park | Estuary Boulevard | Liverpool | L24 8RL  
www.primetp.co.uk | 0151 728 1860

**Key**  
 HIGHWAY BOUNDARY

**DISCLAIMER**  
 • PROPOSALS ARE PRELIMINARY ONLY, NOT FOR CONSTRUCTION PURPOSES  
 • PROPOSALS WILL BE SUBJECT TO UTILITY AND DRAINAGE INVESTIGATIONS  
 • PROPOSALS WILL BE SUBJECT TO EXTENT OF ADOPTED HIGHWAY  
 • DO NOT SCALE THIS DRAWING, DIMENSIONS ARE FOR REPRESENTATIONAL AND INFORMATIONAL PURPOSES ONLY AND SUBJECT TO DETAILED DESIGN  
 • THIS DRAWING MUST ONLY BE USED FOR THE PURPOSE FOR WHICH IT HAS BEEN SUPPLIED

Rev	Date	By	Revision notes
*	*	*	*

Status: **INFORMATION**

Project: **HALTERWORTH LANE, ROMSEY, HAMPSHIRE**  
 Title: **PEDESTRIAN AND CYCLE IMPROVEMENTS - SHEET 4  
 Plaza Theatre to Romsey Train Station (LCWIP Route 331)**

Drawn by: RO  
 Issue date: 03 FEB 2025  
 Scale(s): 1:1000 @ A2  
 Drawing No: P21004-104