



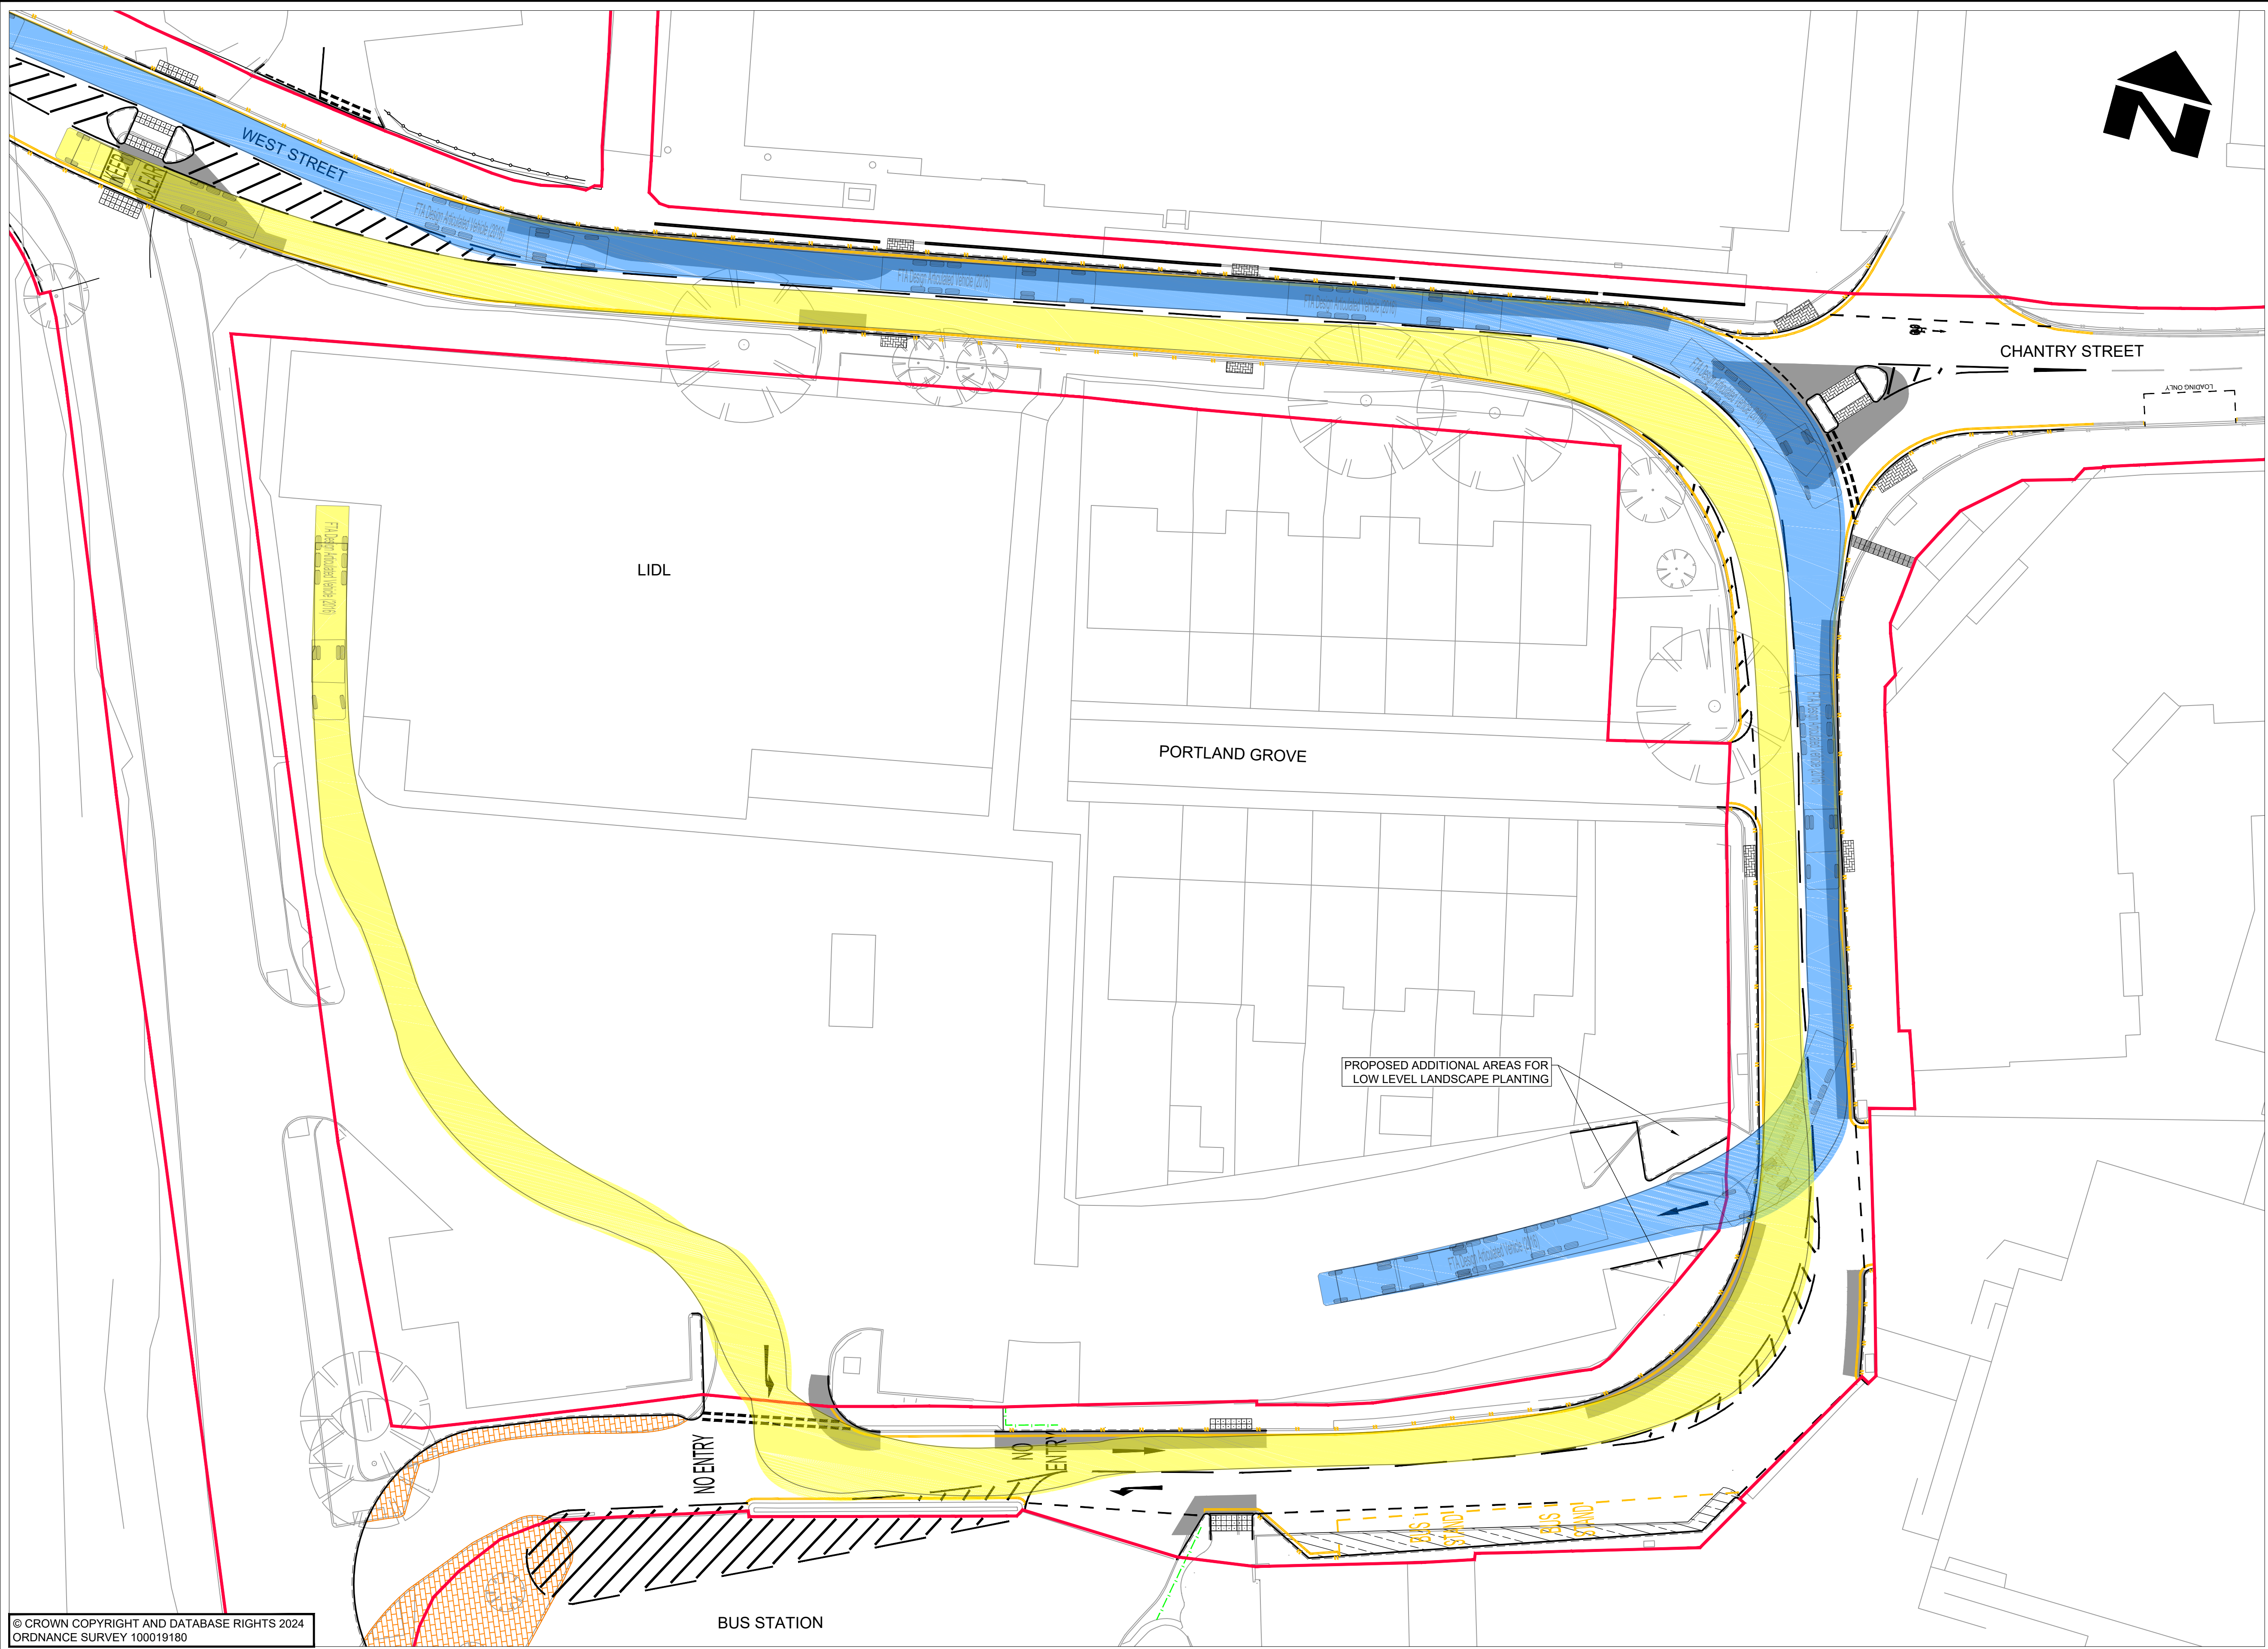

- NOTES**
- DO NOT SCALE FROM THIS DRAWING
 - ALL DIMENSIONS IN METRES UNLESS OTHERWISE STATED
 - FORWARD MOVEMENTS TRACKED AT A SPEED OF 10mph IN ACCORDANCE WITH HCC TECHNICAL GUIDANCE NOTE TG2
 - ACCOMMODATION WORKS WITHIN LIDL CAR PARK, INCLUDING RECONFIGURATION OF ACCESSES AND RELOCATION OF PARKING SPACES BEING DESIGNED IN COLLABORATION WITH LIDL REPRESENTATIVES

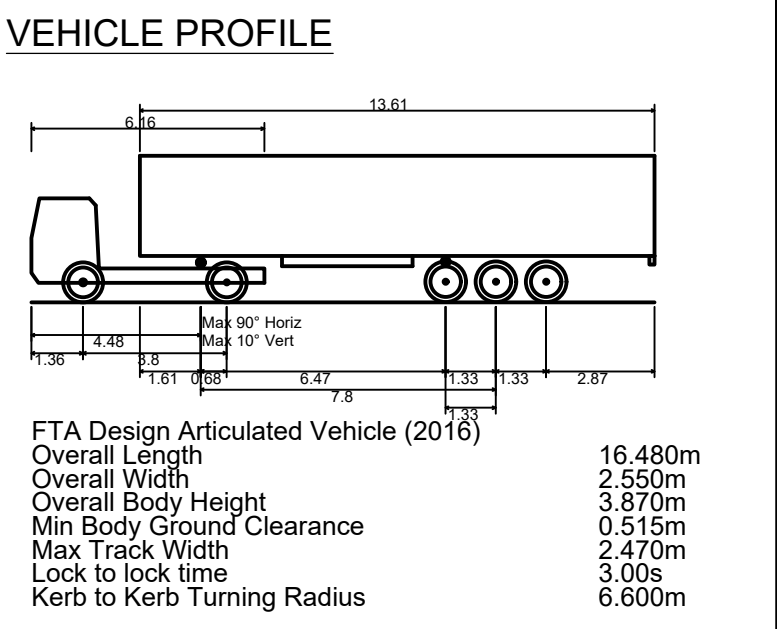

- VEHICLE TRACKING KEY**
- FORWARD MOVEMENTS
 - REVERSE MOVEMENTS
 - PARKED VEHICLES

- KEY**
- PROPOSED KERB
 - PROPOSED CARRIAGEWAY WIDENING/ NEW CONSTRUCTION
 - PROPOSED BUS STATION FORECOURT WIDENING/NEW CONSTRUCTION
 - PROPOSED WHITE COLOURED ROAD MARKING
 - PROPOSED YELLOW COLOURED ROAD MARKING
 - EXISTING RETAINED ROAD MARKINGS
 - EXISTING HIGHWAY BOUNDARY
 - PROPOSED TACTILE PAVING
 - PROPOSED PEDESTRIAN FENCING/ GUARDRAIL

© CROWN COPYRIGHT AND DATABASE RIGHTS 2024
ORDNANCE SURVEY 100019180

S2	P04	MINOR AMENDMENTS	01.05.2025	JA/RH	RH	JS	GDC
S2	P03	AMENDMENTS FOLLOWING PLANNING PRE-APPLICATION FEEDBACK	02.04.2025	JA/RH	RH	JS	CJP
S2	P02	CHANTRY STREET JUNCTION LAYOUT AMENDED	26.11.2024	JA/RH	RH	JS	GDC
S2	P01	FIT FOR INFORMATION	10.10.2024	JA	JA	JS	GC
SUIT	REV	PURPOSE OF ISSUE AND DESCRIPTION OF AMENDMENTS	DATE	DESIGNER	CAD	CHKD	APPD

CLIENT

HAMPSHIRE COUNTY COUNCIL
UNIVERSAL SERVICES DIRECTORATE
TRANSPORT IMPLEMENTATION

CONSULTANT

Hampshire County Council
Engineering Services

TIM LAWTON BEng CEng FICE FCIHT : ASSISTANT DIRECTOR OF UNIVERSAL SERVICES

HORIZONTAL SCALE @ A1 1:250	SCHEME ANDOVER - WESTERN AVENUE	DRAWING TITLE WEST STREET (HGV) LIDL SWEEP PATH ANALYSIS
VERTICAL SCALE @ A1 N/A		
SHEET NUMBER 1 OF 1		
J009625-HEH-HGN-40012558-DR-CH-1002		SUIT REV S2 P04

STATUS OF DRAWING AT SUITABILITY: RED BACKGROUND = WORK IN PROGRESS, AMBER BACKGROUND = SHARED NON-CONTRACTUAL, GREEN BACKGROUND = EARLY PUBLISH & PUBLISHED CONTRACTUAL