


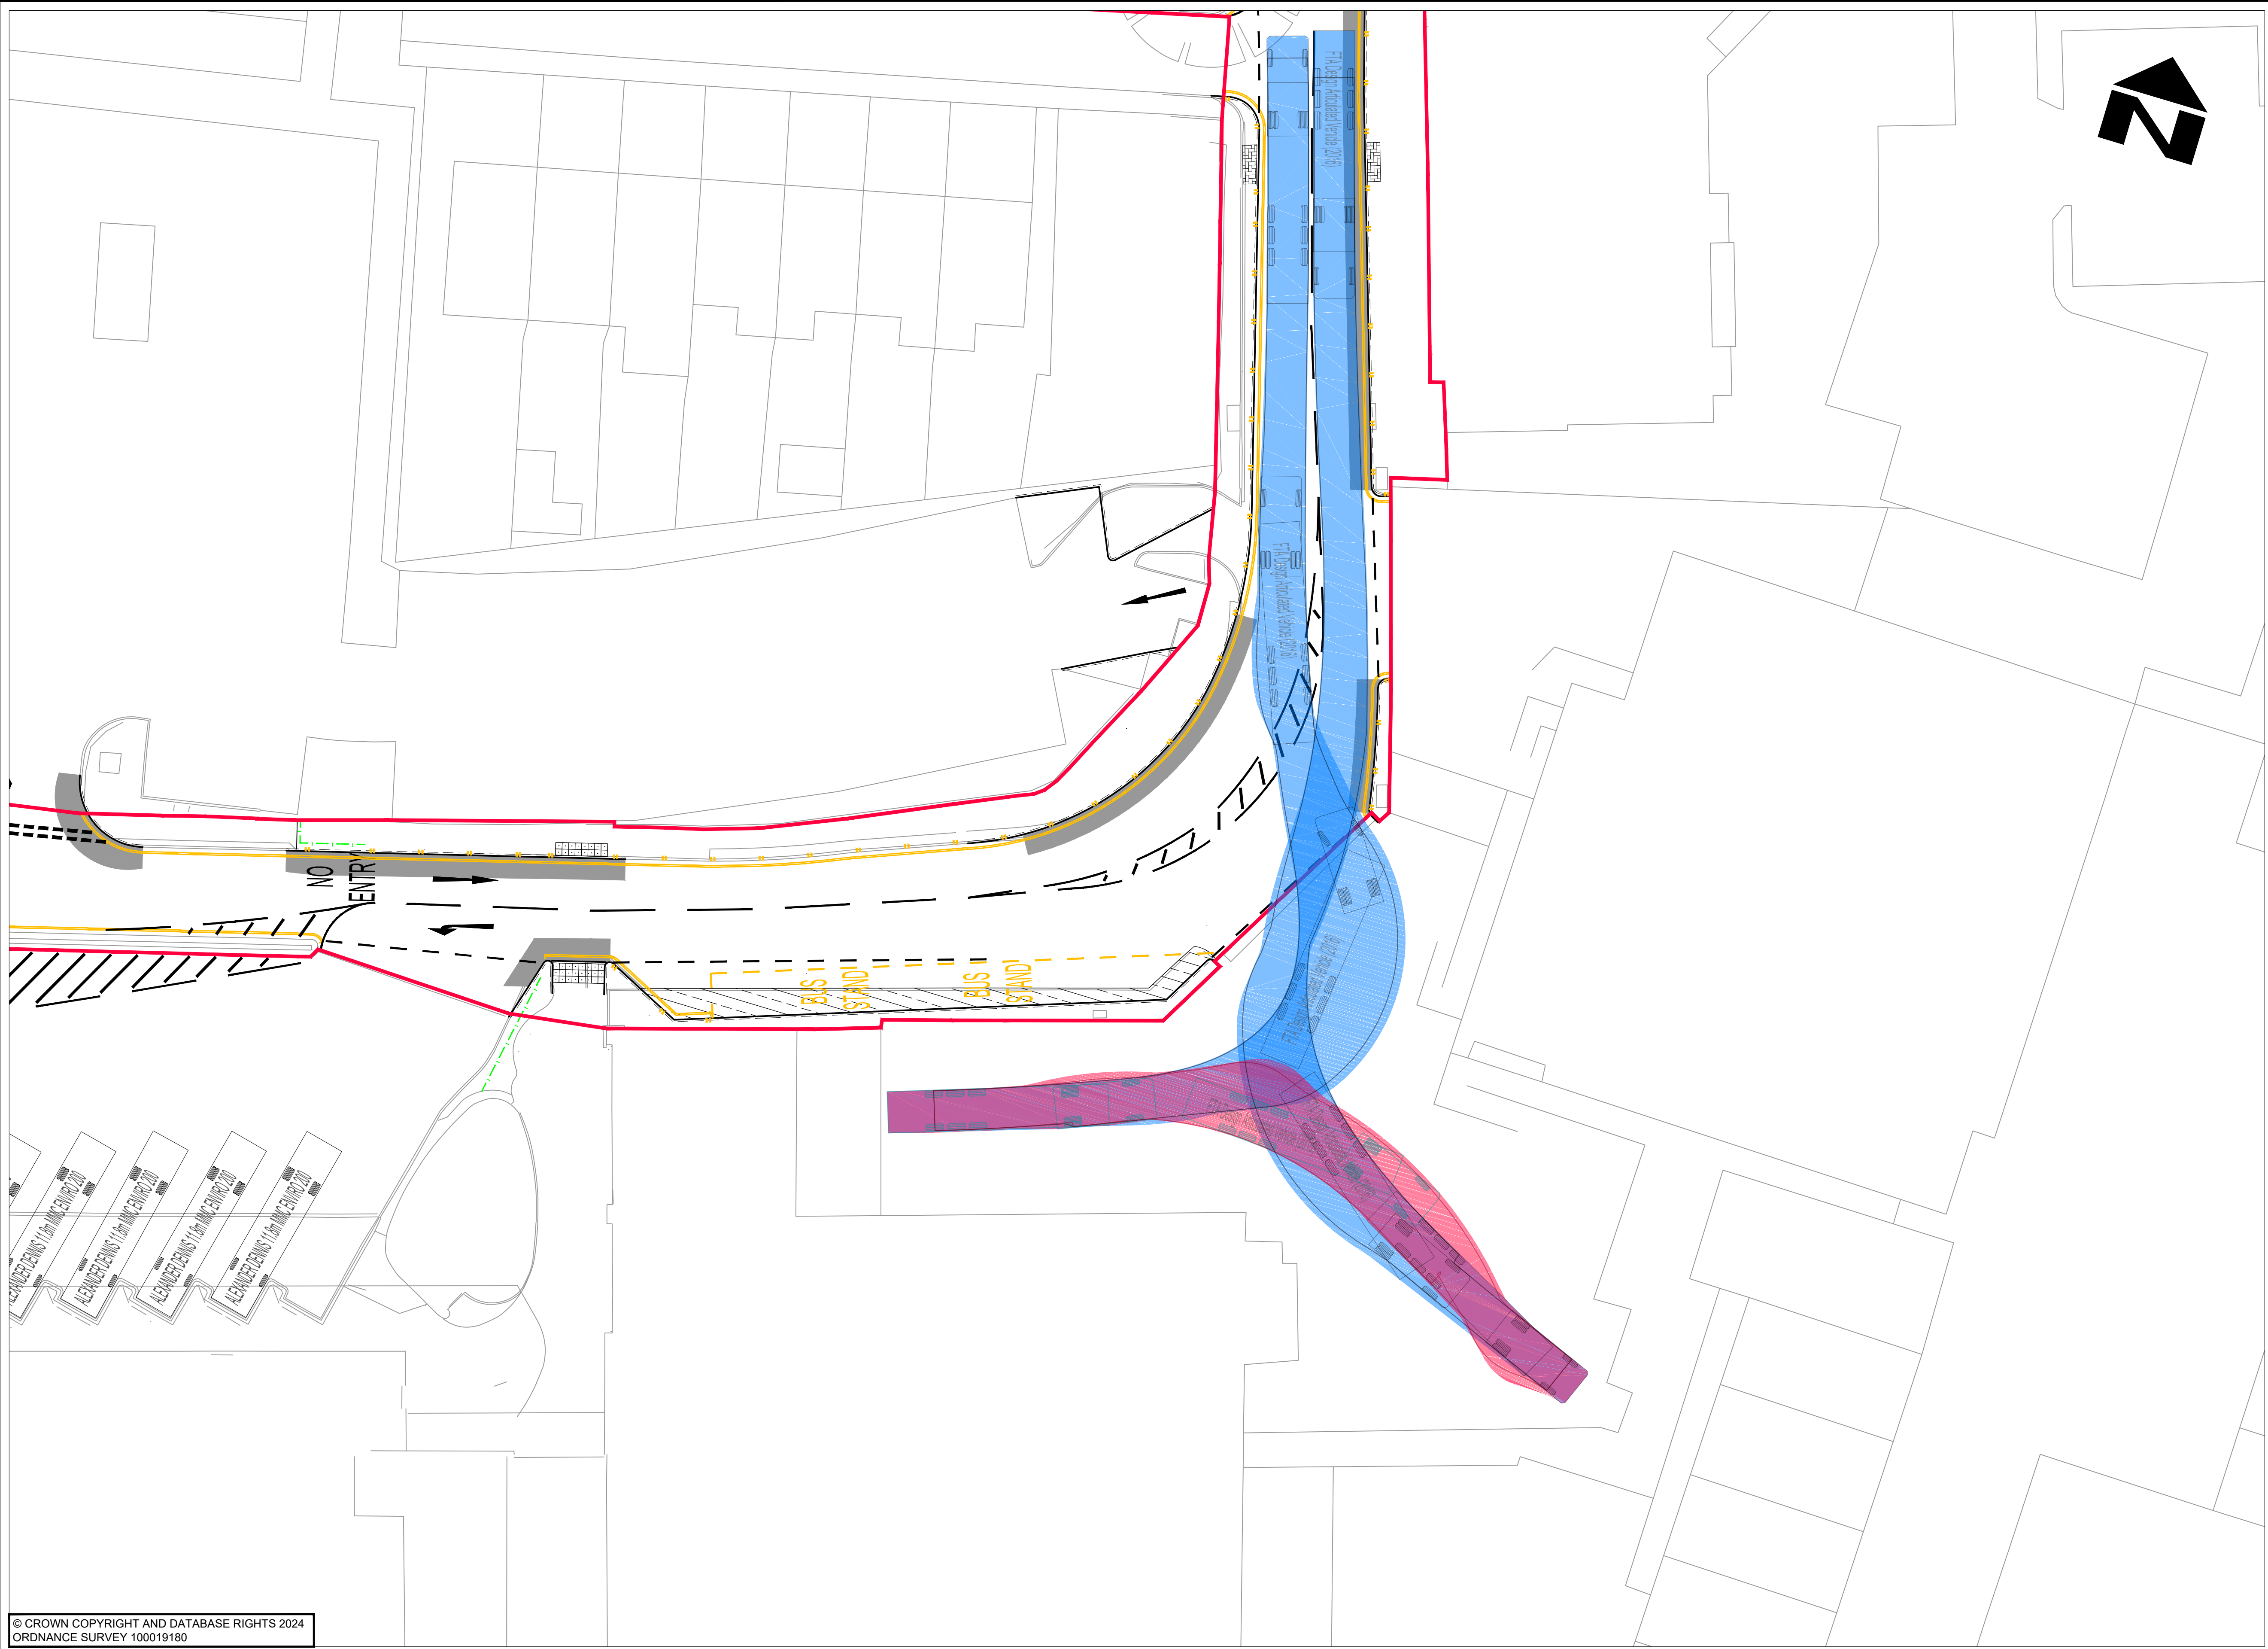

NOTES

- DO NOT SCALE FROM THIS DRAWING
- ALL DIMENSIONS IN METRES UNLESS OTHERWISE STATED
- FORWARD MOVEMENTS TRACKED AT A SPEED OF 10mph IN ACCORDANCE WITH HCC TECHNICAL GUIDANCE NOTE TG2. REVERSE MOVEMENTS TRACKED AT 5mph

VEHICLE PROFILE

FTA Design Articulated Vehicle (2016)

Overall Length	16.480m
Overall Width	2.550m
Overall Body Height	3.870m
Min Body Ground Clearance	0.515m
Max Track Width	2.470m
Lock to lock time	3.00s
Kerb to Kerb Turning Radius	6.600m

VEHICLE TRACKING KEY

- FORWARD MOVEMENTS
- REVERSE MOVEMENTS
- PARKED VEHICLES

KEY

- PROPOSED KERB
- PROPOSED CARRIAGEWAY WIDENING/ NEW CONSTRUCTION
- PROPOSED BUS STATION FORECOURT WIDENING/NEW CONSTRUCTION
- PROPOSED WHITE COLOURED ROAD MARKING
- PROPOSED YELLOW COLOURED ROAD MARKING
- EXISTING RETAINED ROAD MARKINGS
- EXISTING HIGHWAY BOUNDARY
- PROPOSED TACTILE PAVING
- PROPOSED PEDESTRIAN FENCING/ GUARDRAIL

© CROWN COPYRIGHT AND DATABASE RIGHTS 2024
ORDNANCE SURVEY 100019180

<table><tr><td>S2</td><td>P03</td><td>MINOR AMENDMENTS</td><td>01.05.2025</td><td>JA/RH</td><td>RH</td><td>JS</td><td rowspan="3"></td></tr><tr><td>S2</td><td>P02</td><td>AMENDMENTS FOLLOWING PLANNING PRE-APPLICATION FEEDBACK</td><td>26.03.2025</td><td>JA/RH</td><td>RH</td><td>JS</td><td>CJP</td></tr><tr><td>S2</td><td>P01</td><td>FIT FOR INFORMATION</td><td>10.10.2024</td><td>JA</td><td>JA</td><td>JS</td><td>GC</td></tr><tr><td>SUIT</td><td>REV</td><td>PURPOSE OF ISSUE AND DESCRIPTION OF AMENDMENTS</td><td>DATE</td><td>DESIGNER</td><td>CAD</td><td>CHKD</td><td>APPD</td><td colspan="2"></td></tr></table>										S2	P03	MINOR AMENDMENTS	01.05.2025	JA/RH	RH	JS		S2	P02	AMENDMENTS FOLLOWING PLANNING PRE-APPLICATION FEEDBACK	26.03.2025	JA/RH	RH	JS	CJP	S2	P01	FIT FOR INFORMATION	10.10.2024	JA	JA	JS	GC	SUIT	REV	PURPOSE OF ISSUE AND DESCRIPTION OF AMENDMENTS	DATE	DESIGNER	CAD	CHKD	APPD			CLIENT HAMPSHIRE COUNTY COUNCIL UNIVERSAL SERVICES DIRECTORATE TRANSPORT IMPLEMENTATION			CONSULTANT Hampshire County Council Engineering Services TIM LAWTON BEng CEng FICE FCIHT : ASSISTANT DIRECTOR OF UNIVERSAL SERVICES			<table><tr><td>HORIZONTAL SCALE @ A1 1:200</td><td rowspan="3">SCHEME ANDOVER - WESTERN AVENUE</td><td rowspan="3">DRAWING TITLE WAITROSE HGV DELIVERY ACCESS SWEEP PATH ANALYSIS</td></tr><tr><td>VERTICAL SCALE @ A1 N/A</td></tr><tr><td>SHEET NUMBER 1 OF 1</td></tr><tr><td colspan="2">JOB No. C.J009625.01</td><td>HCC CAD PLOT: 01/15/2025 16:30:32</td></tr></table>			HORIZONTAL SCALE @ A1 1:200	SCHEME ANDOVER - WESTERN AVENUE	DRAWING TITLE WAITROSE HGV DELIVERY ACCESS SWEEP PATH ANALYSIS	VERTICAL SCALE @ A1 N/A	SHEET NUMBER 1 OF 1	JOB No. C.J009625.01		HCC CAD PLOT: 01/15/2025 16:30:32
S2	P03	MINOR AMENDMENTS	01.05.2025	JA/RH	RH	JS	
S2	P02	AMENDMENTS FOLLOWING PLANNING PRE-APPLICATION FEEDBACK	26.03.2025	JA/RH	RH	JS		CJP	
S2	P01	FIT FOR INFORMATION	10.10.2024	JA	JA	JS		GC	
SUIT	REV	PURPOSE OF ISSUE AND DESCRIPTION OF AMENDMENTS	DATE	DESIGNER	CAD	CHKD	APPD	
HORIZONTAL SCALE @ A1 1:200	SCHEME ANDOVER - WESTERN AVENUE	DRAWING TITLE WAITROSE HGV DELIVERY ACCESS SWEEP PATH ANALYSIS	
VERTICAL SCALE @ A1 N/A	
SHEET NUMBER 1 OF 1	
JOB No. C.J009625.01		HCC CAD PLOT: 01/15/2025 16:30:32	
CJ009625-HEH-HGN-40012558-DR-CH-1007										SUIT S2	REV P03	